


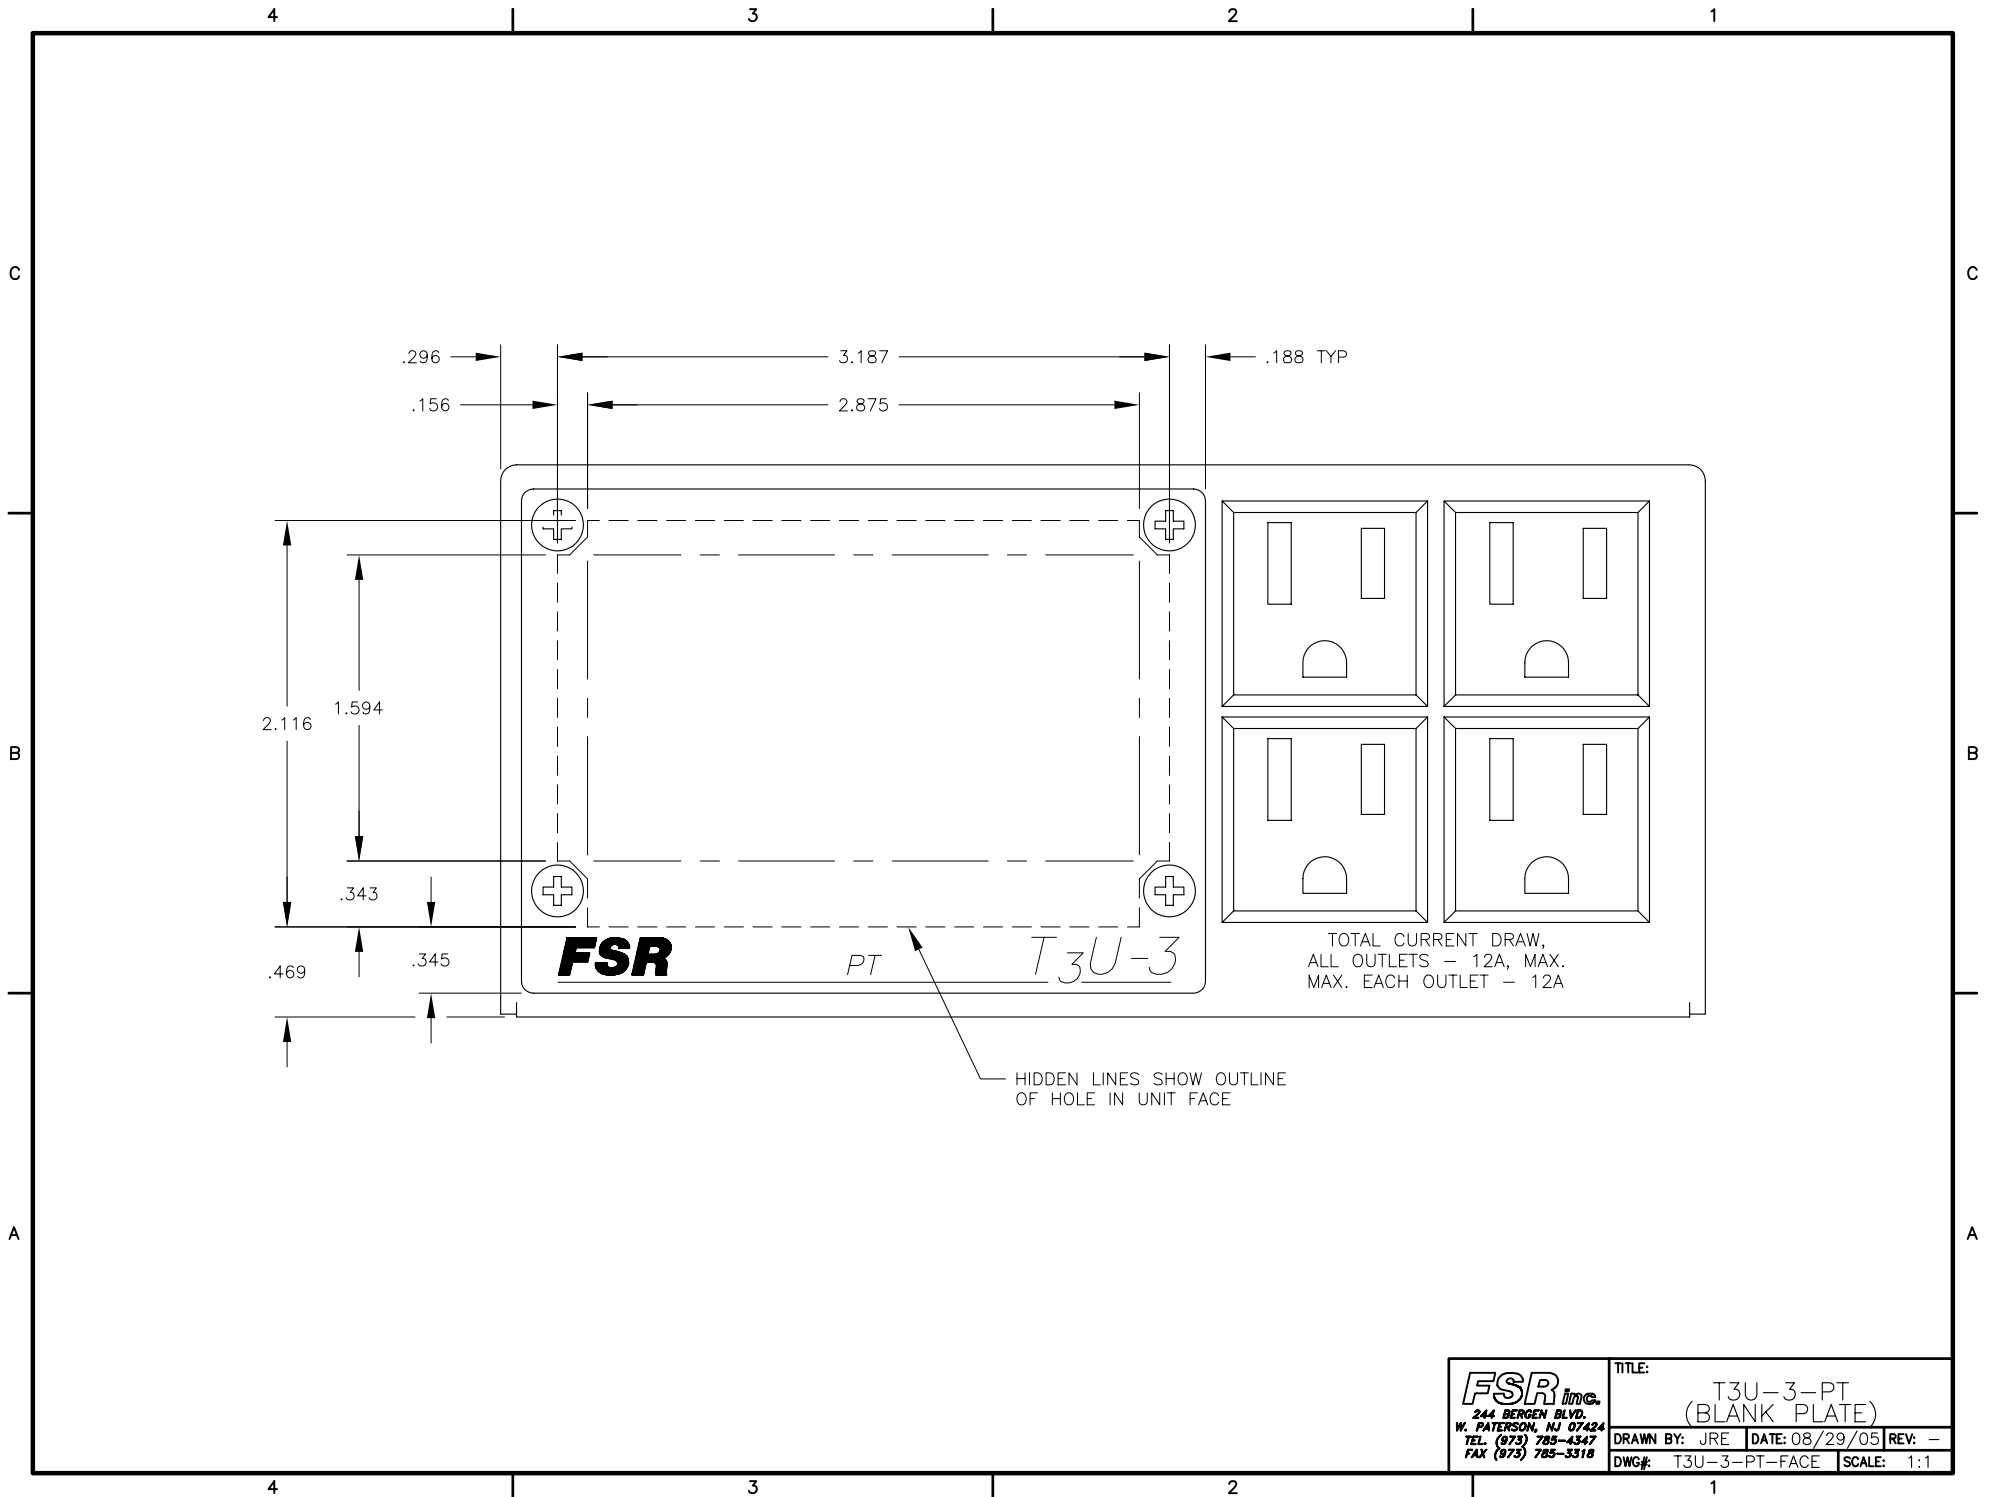

FSR inc. 244 BERGEN BLVD. W. PATERSON, NJ 07424 TEL (973) 785-4347 FAX (973) 785-3318	TITLE: T3U-3-PT (BLANK PLATE)		
	DRAWN BY: JRE	DATE: 08/29/05	REV: -
	DWG#: T3U-3-PT-FACE	SCALE: 1:1	