


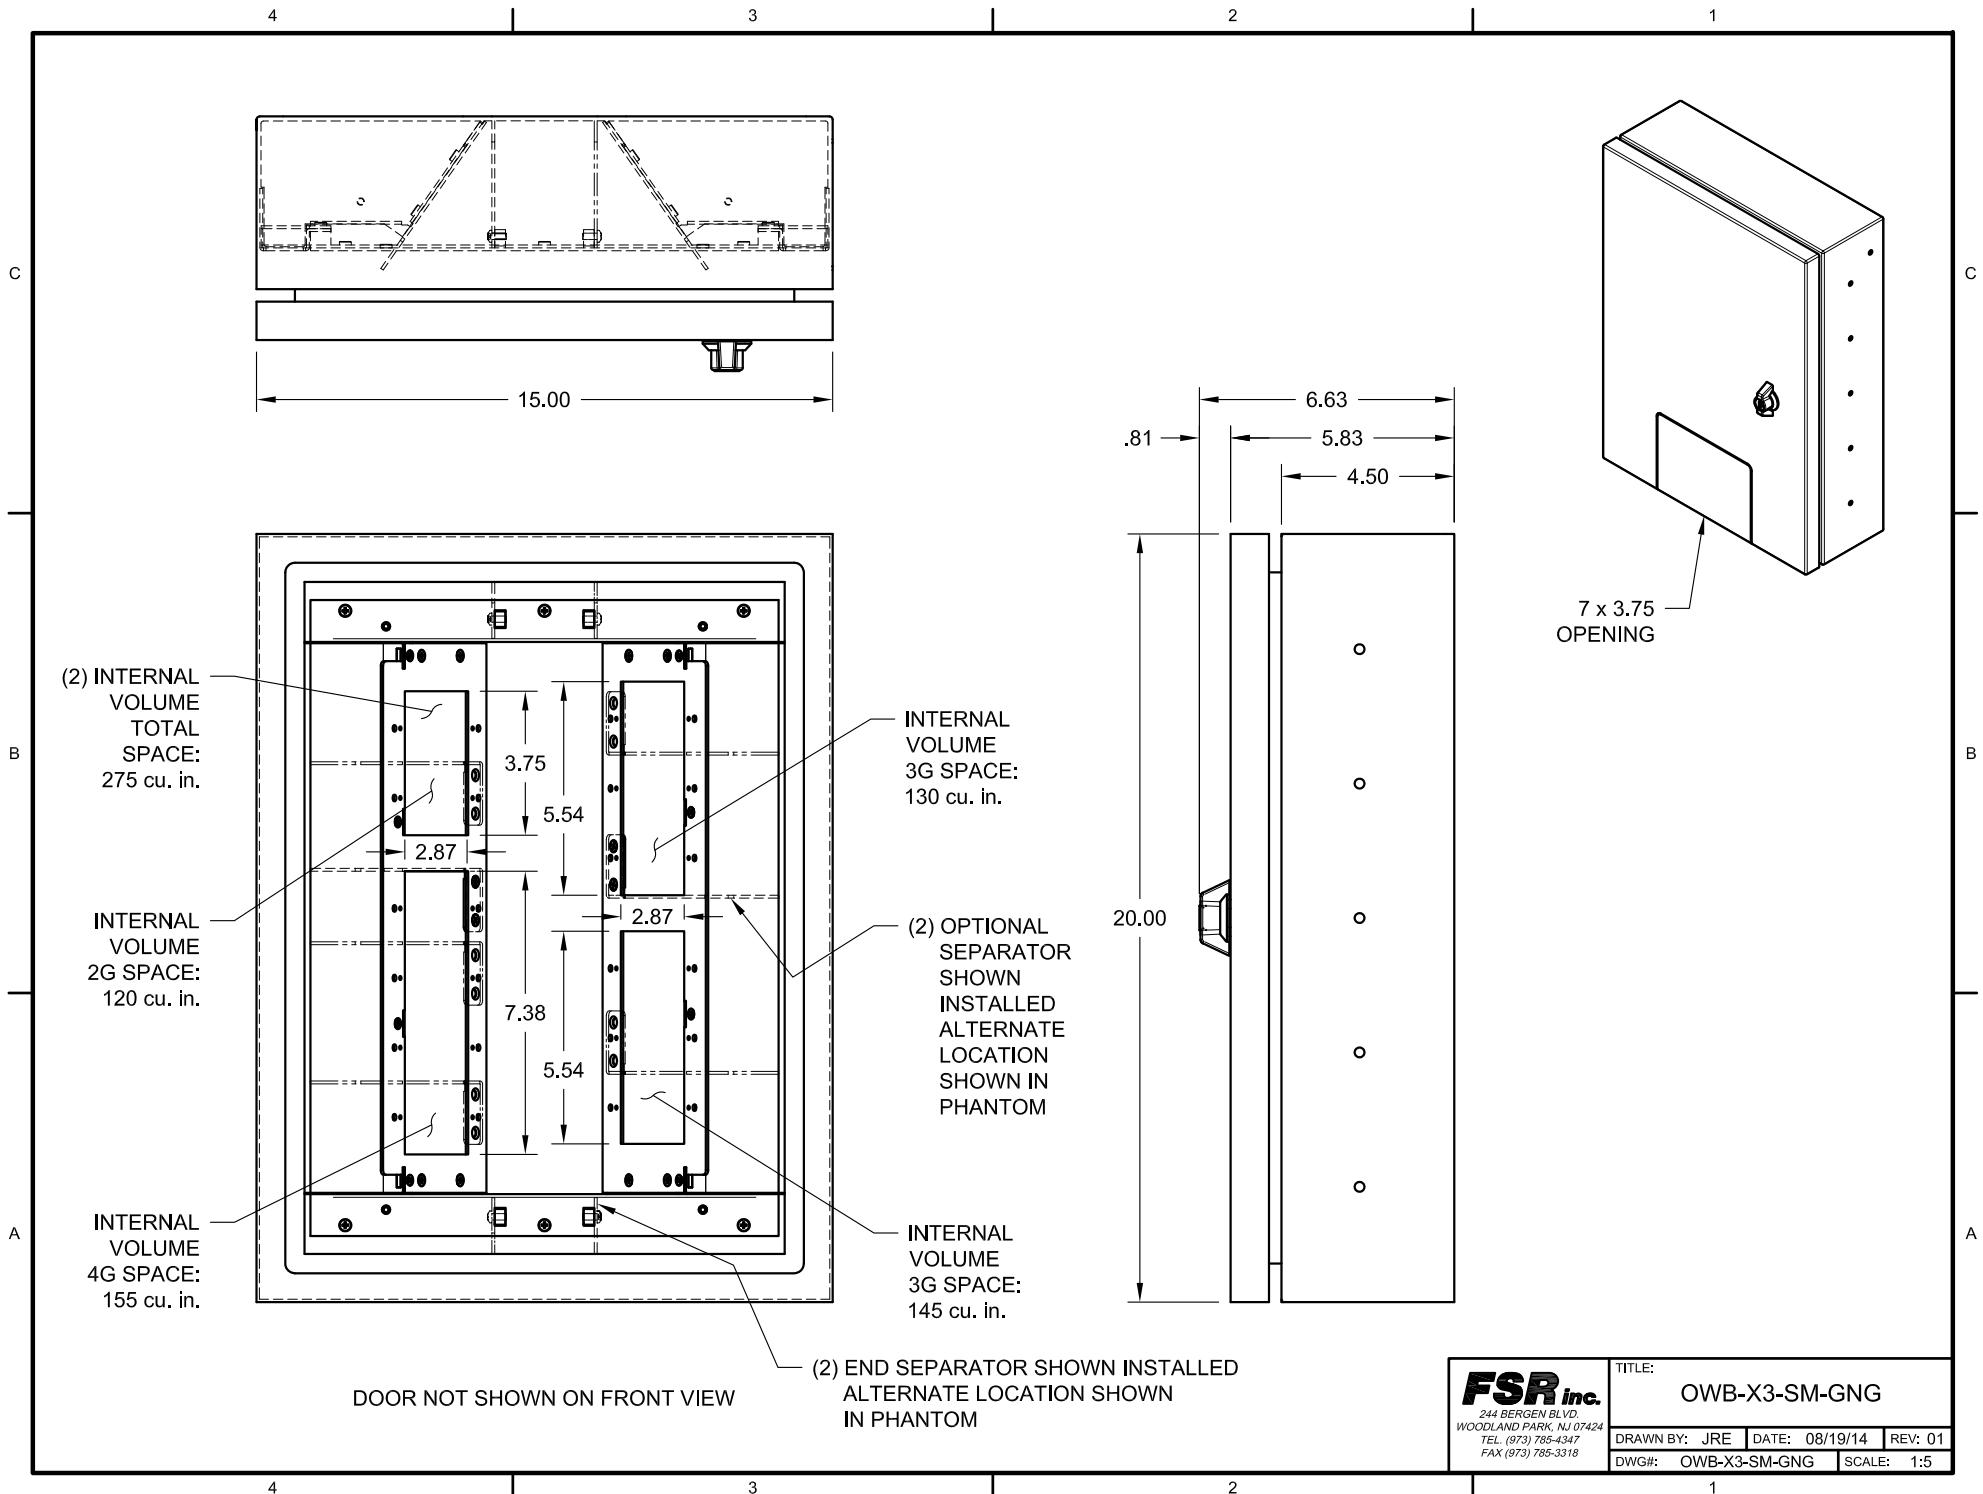

FSR inc.
 244 BERGEN BLVD.
 WOODLAND PARK, NJ 07424
 TEL (973) 785-4347
 FAX (973) 785-3318

TITLE: OWB-X3-SM-GNG		
DRAWN BY: JRE	DATE: 08/19/14	REV: 01
DWG#: OWB-X3-SM-GNG	SCALE: 1:5	