


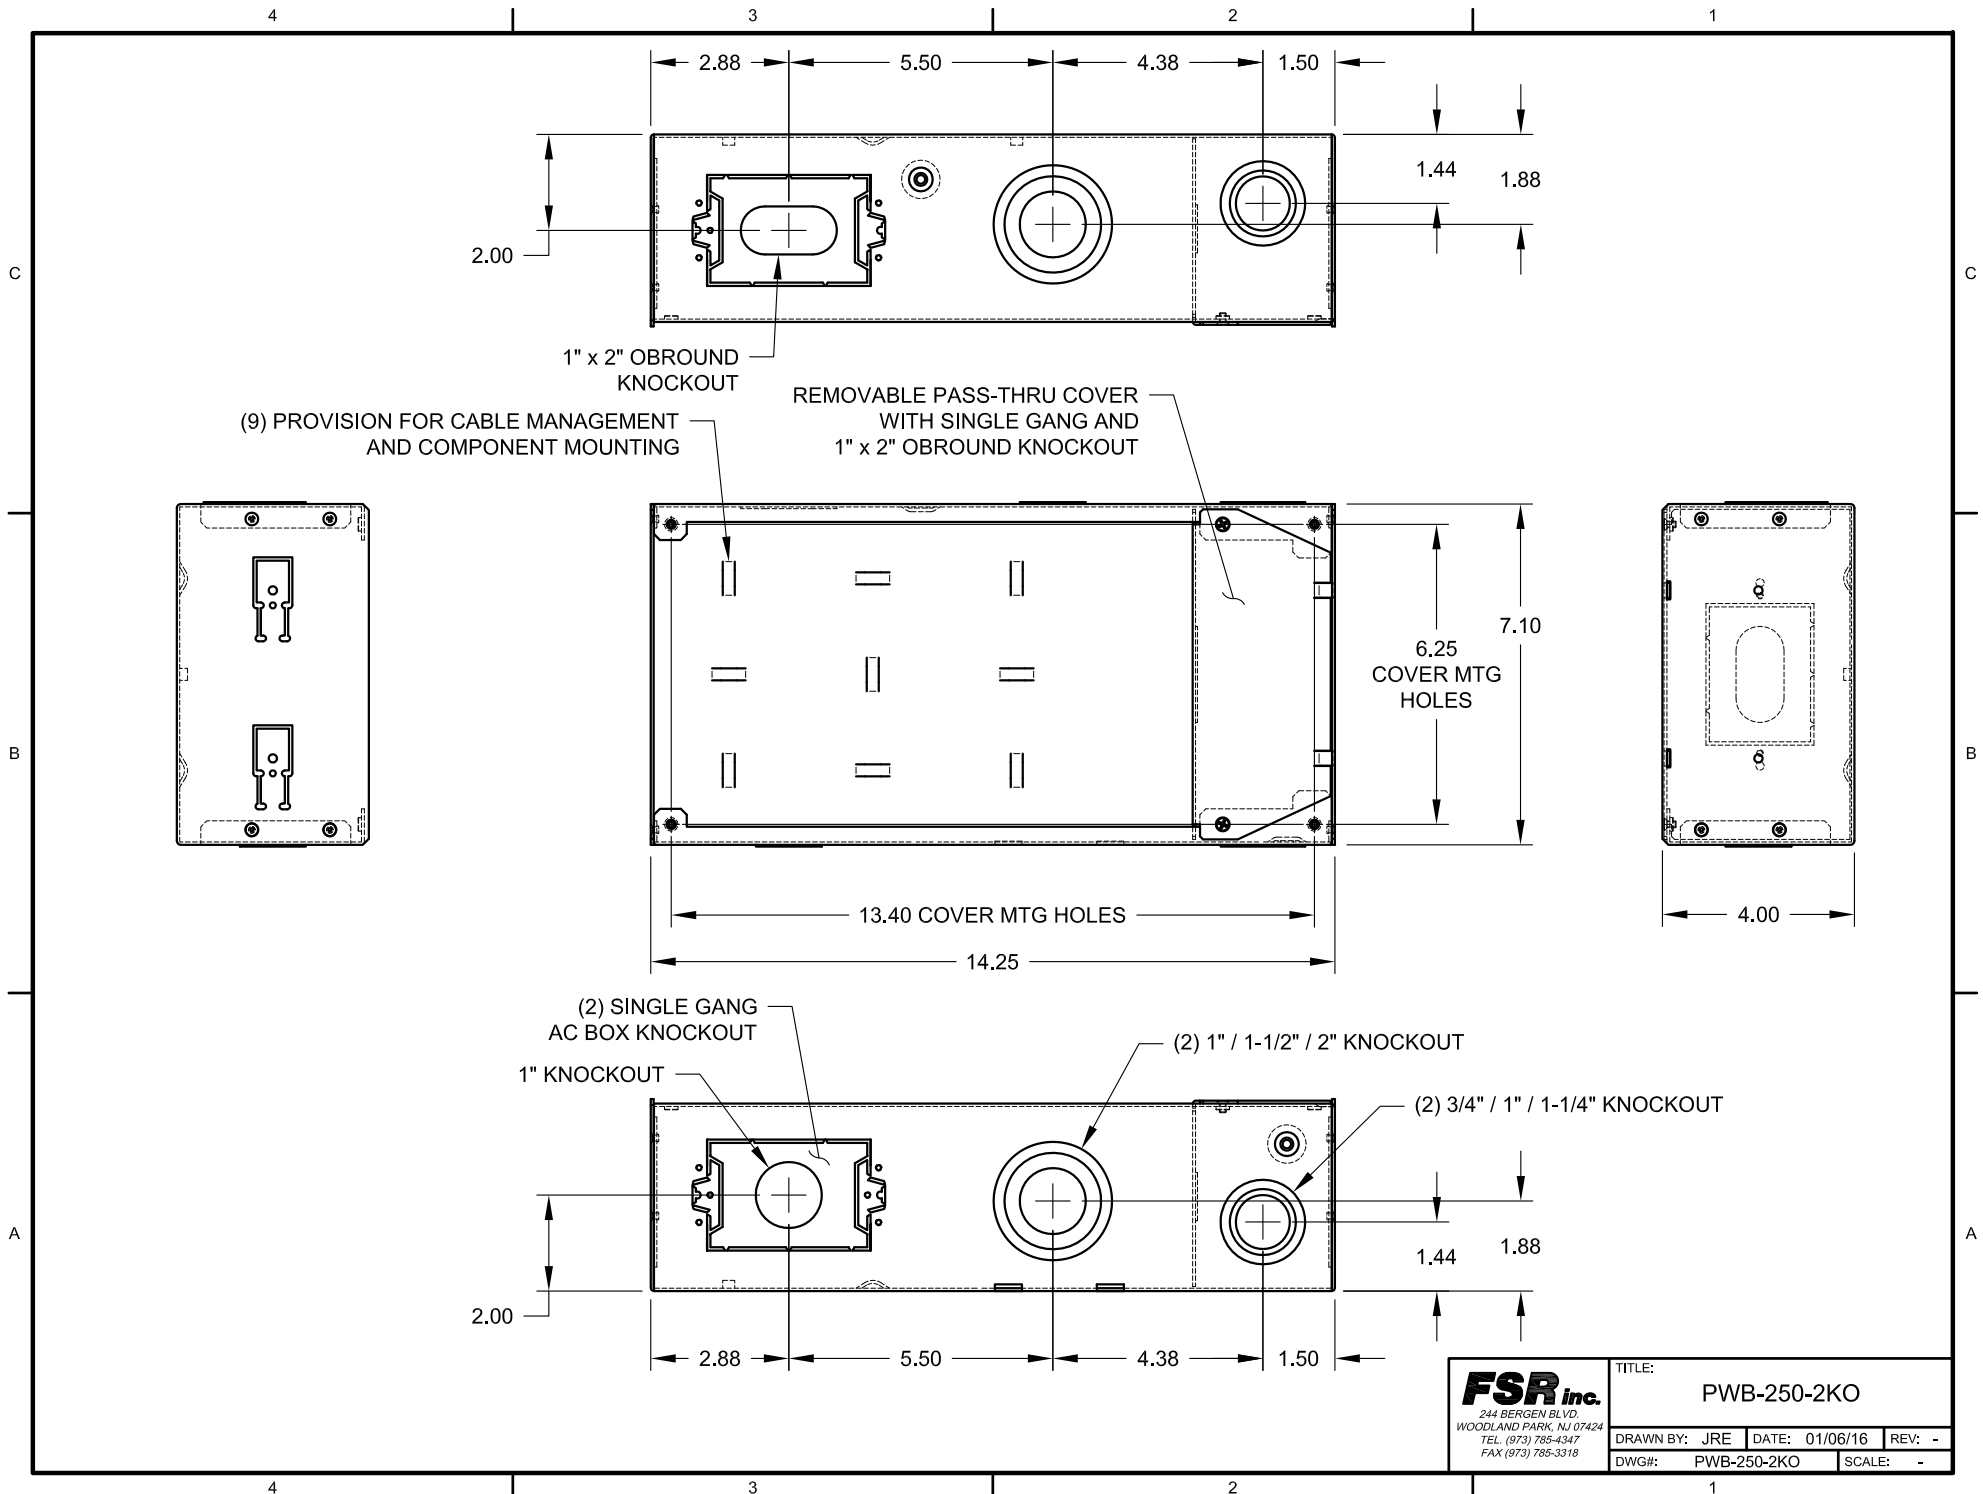

FSR inc.
 244 BERGEN BLVD.
 WOODLAND PARK, NJ 07424
 TEL (973) 785-4347
 FAX (973) 785-3318

TITLE:			
PWB-250-2KO			
DRAWN BY: JRE		DATE: 01/06/16	REV: -
DWG#: PWB-250-2KO		SCALE: -	