


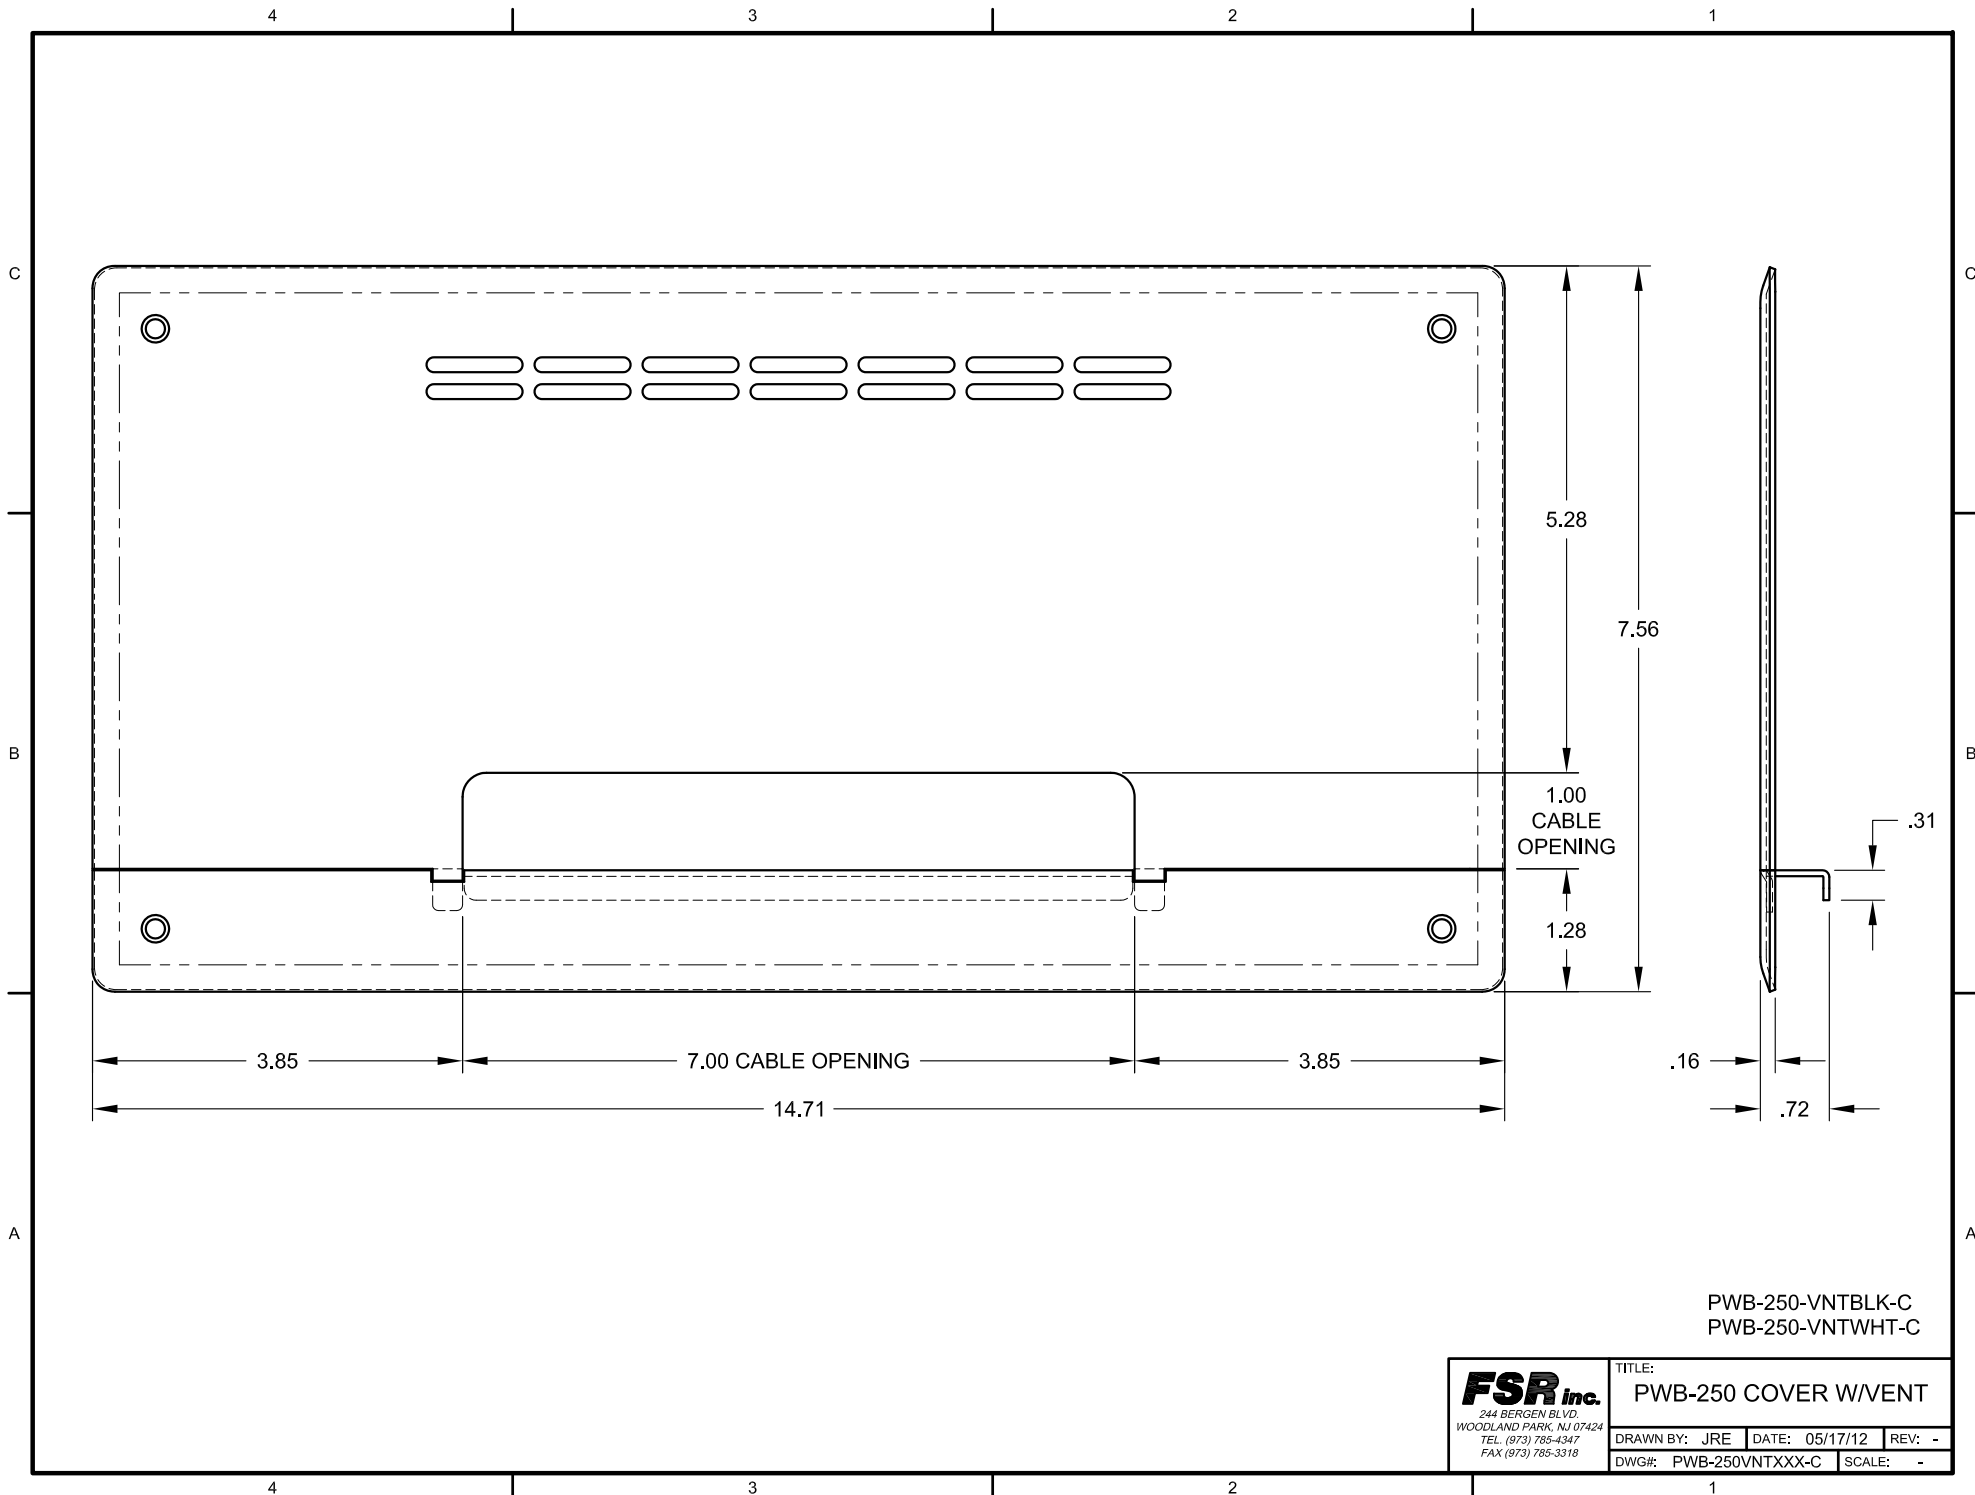

FSR inc. 244 BERGEN BLVD WOODLAND PARK, NJ 07424 TEL (973) 785-4347 FAX (973) 785-3318	TITLE: PWB-250 COVER W/VENT		
	DRAWN BY: JRE	DATE: 05/17/12	REV: -
	DWG#: PWB-250VNTXXX-C		SCALE: -