


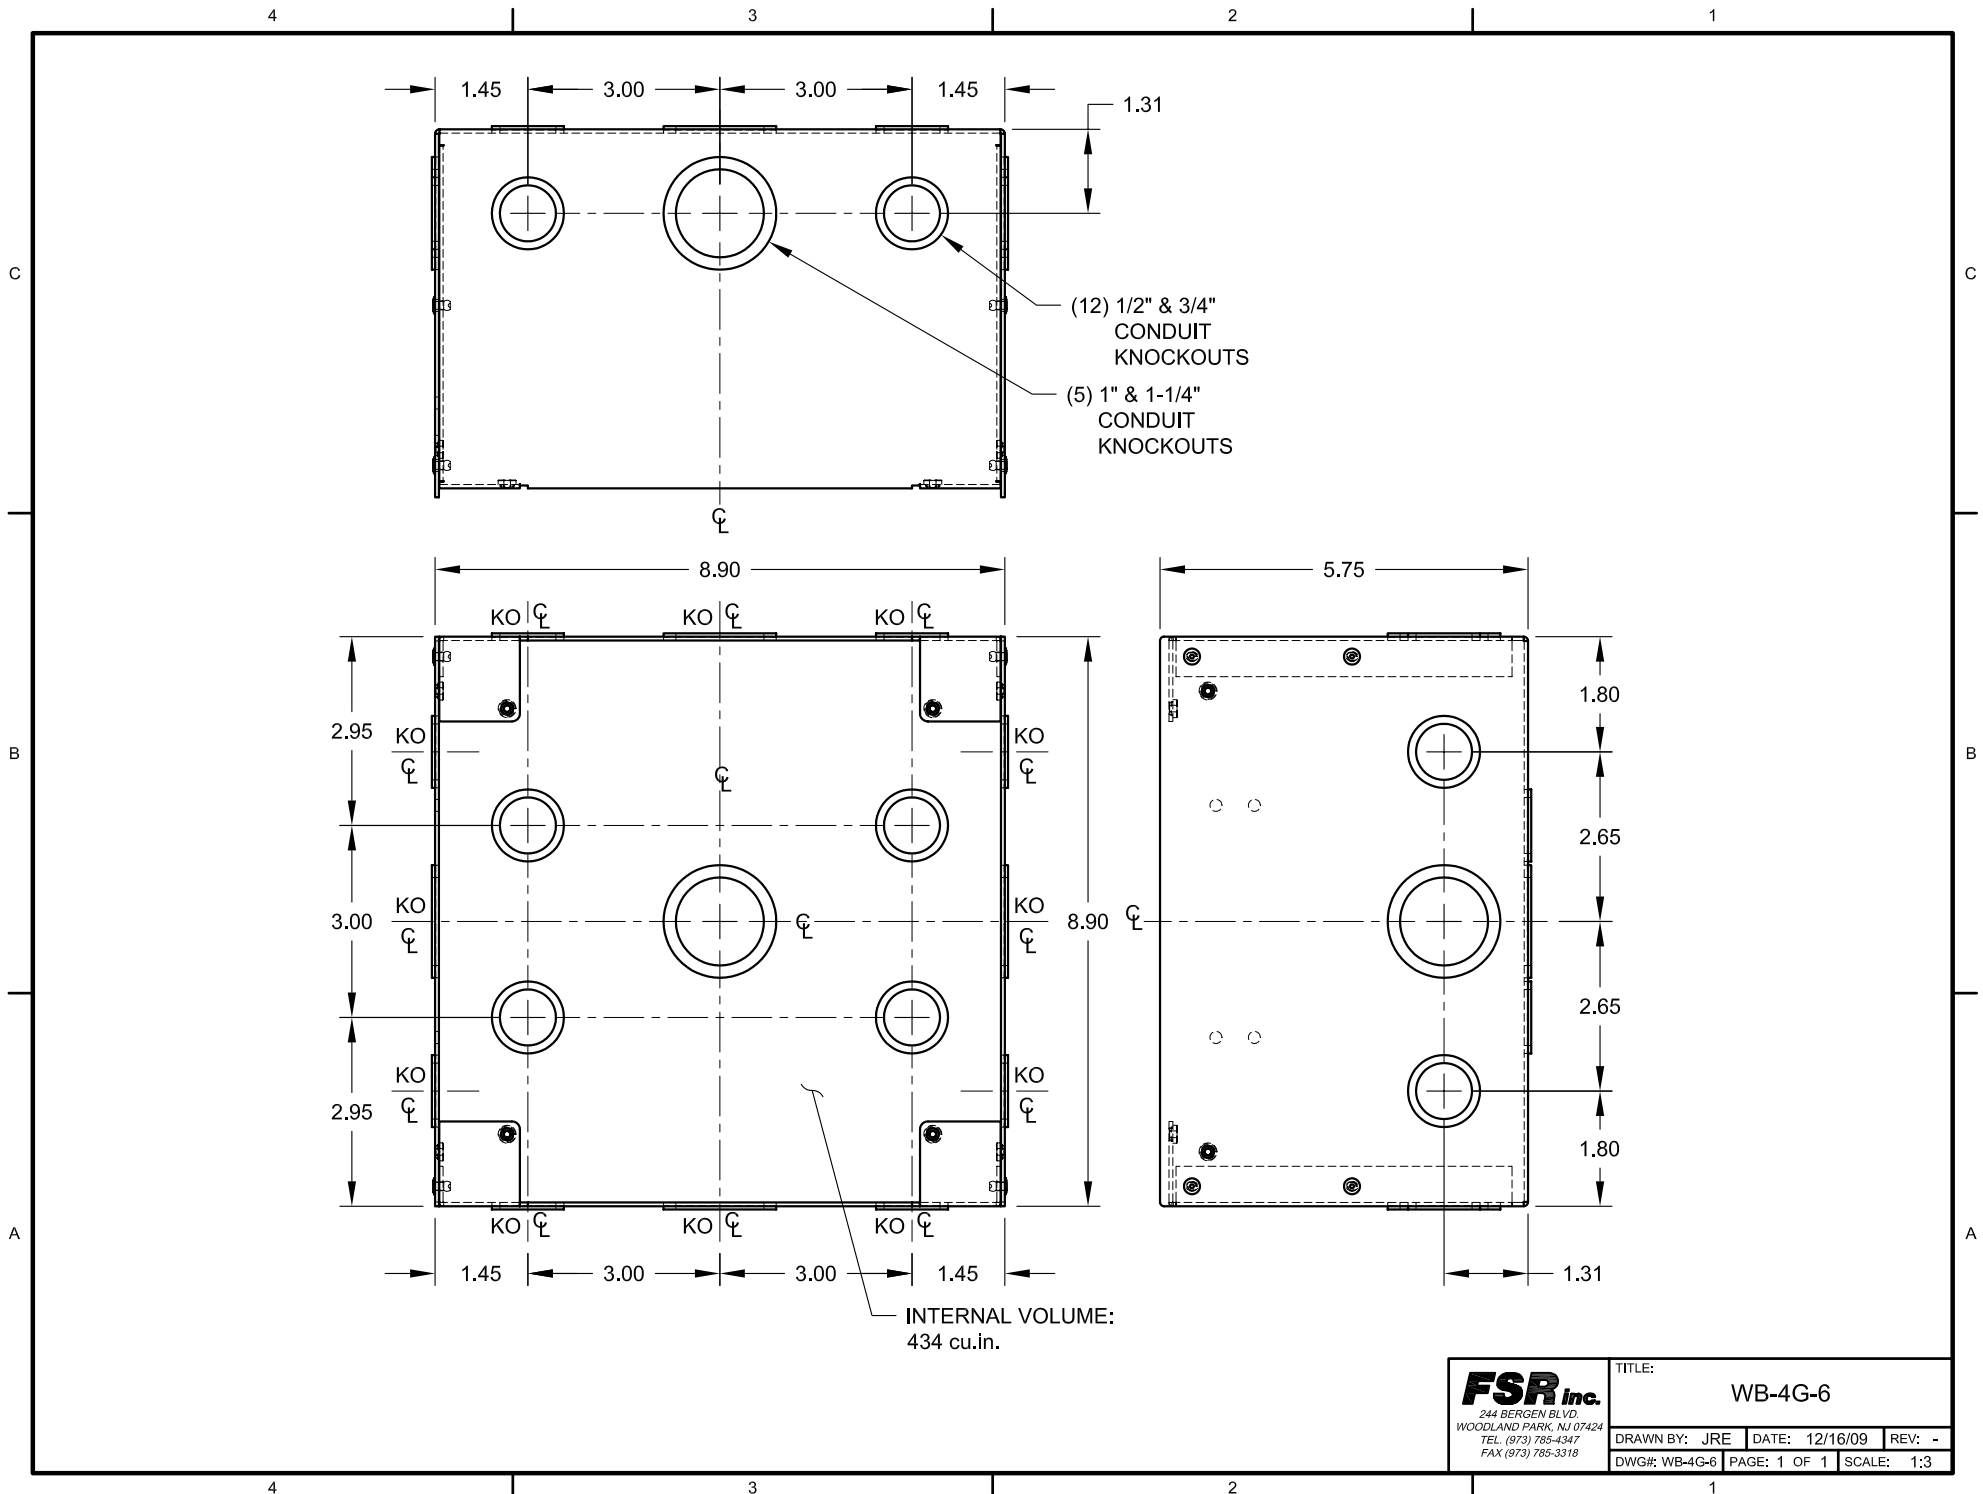

FSR Inc.
244 BERGEN BLVD.
WOODLAND PARK, NJ 07424
TEL (973) 785-4347
FAX (973) 785-3318

TITLE: WB-4G-6			
DRAWN BY: JRE	DATE: 12/16/09	REV: -	
DWG#: WB-4G-6	PAGE: 1 OF 1	SCALE: 1:3	