


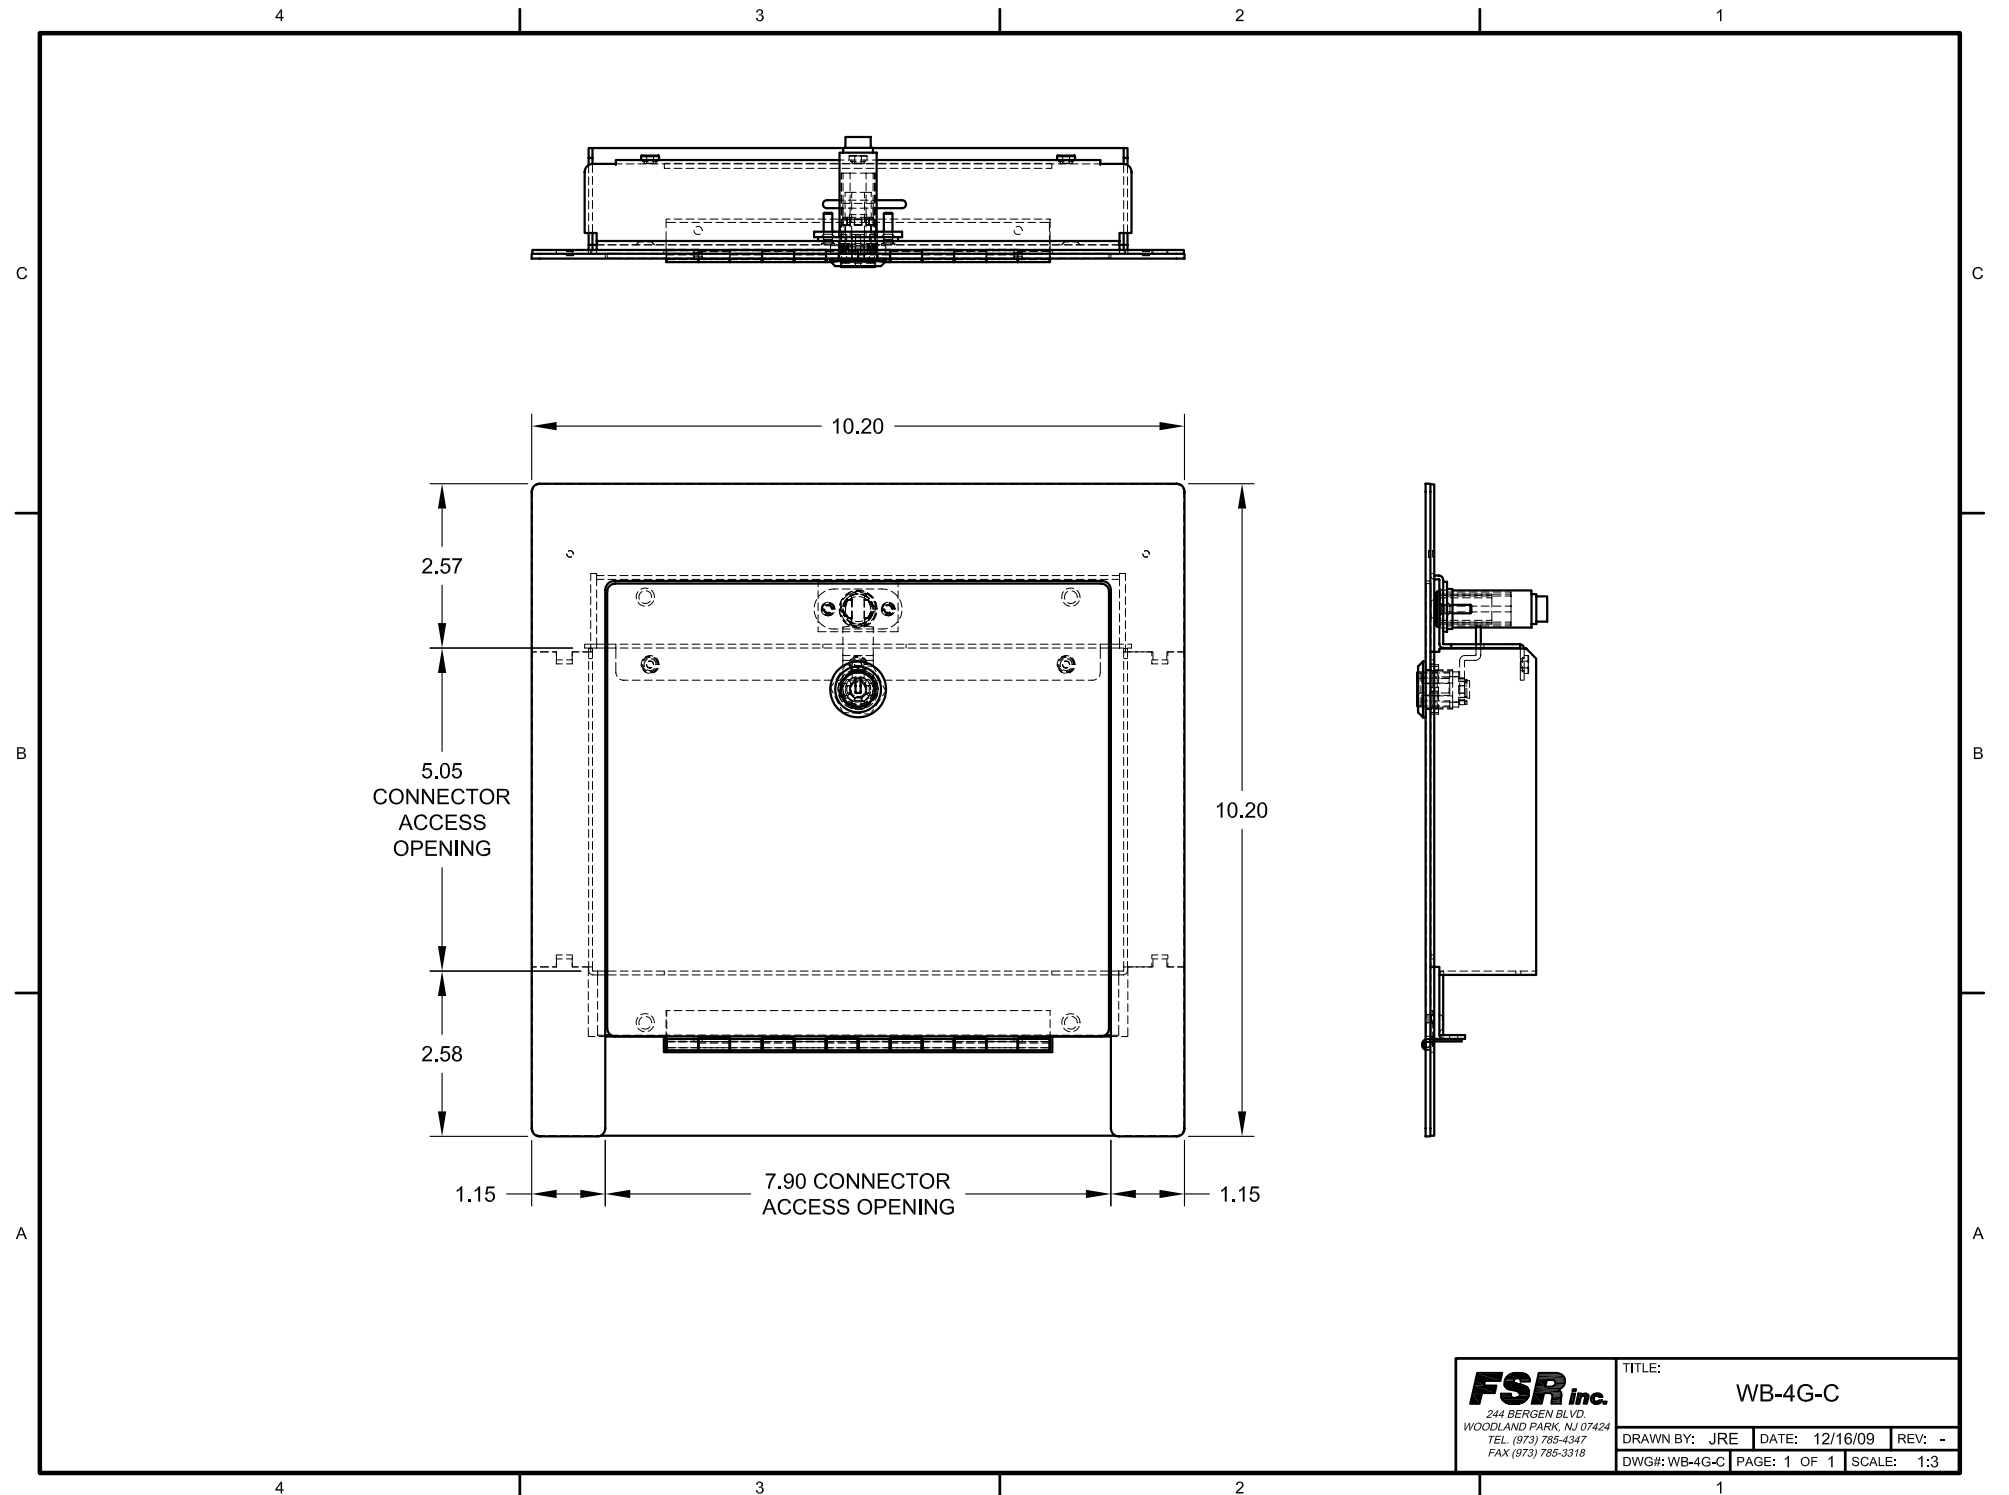

FSR inc. 244 BERGEN BLVD. WOODLAND PARK, NJ 07424 TEL (973) 785-4347 FAX (973) 785-3318	TITLE: WB-4G-C		
	DRAWN BY: JRE	DATE: 12/16/09	REV: -
	DWG#: WB-4G-C	PAGE: 1 OF 1	SCALE: 1:3