


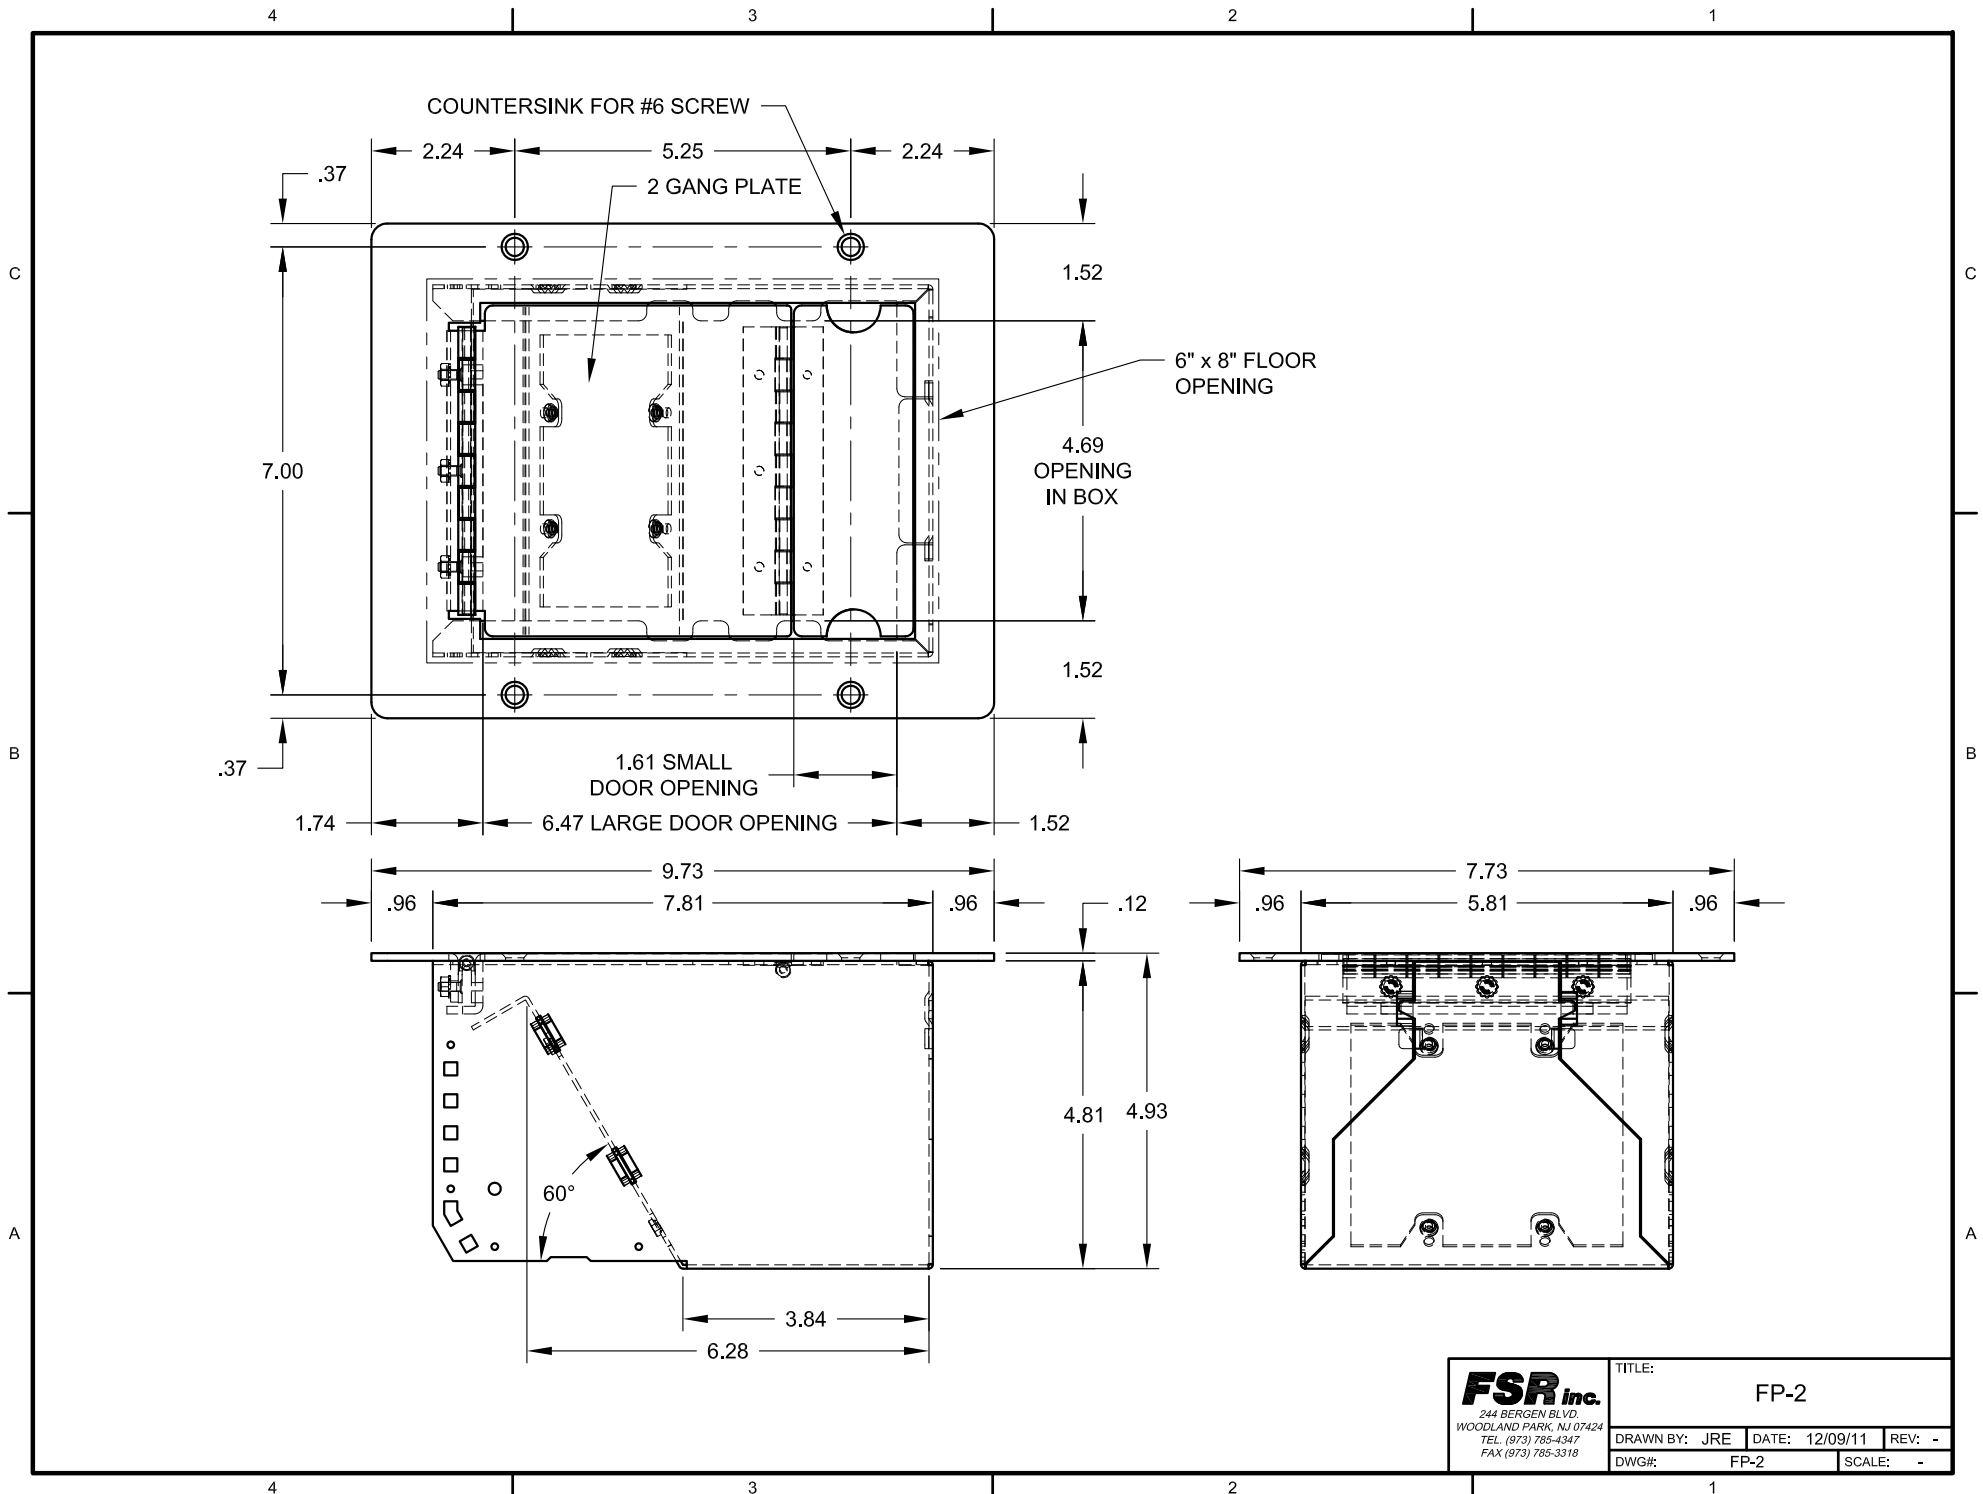

FSR Inc.
 244 BERGEN BLVD.
 WOODLAND PARK, NJ 07424
 TEL (973) 785-4347
 FAX (973) 785-3318

TITLE: FP-2		
DRAWN BY: JRE	DATE: 12/09/11	REV: -
DWG#: FP-2	SCALE: -	