

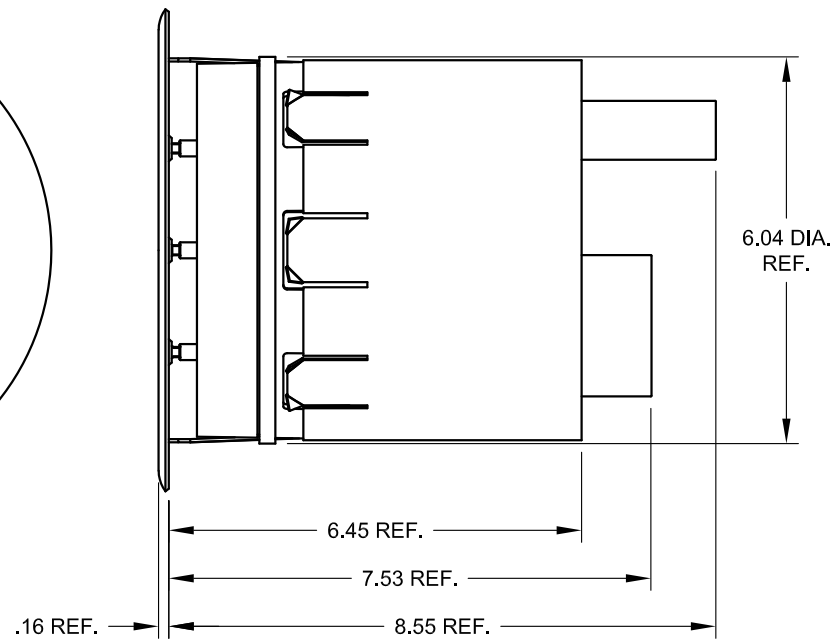


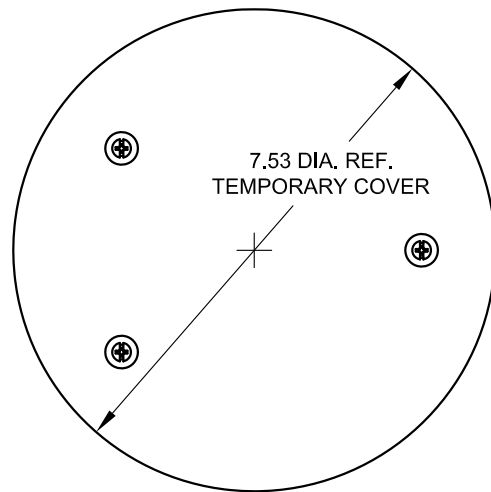


6" POKE-THROUGH FLOOR BOX

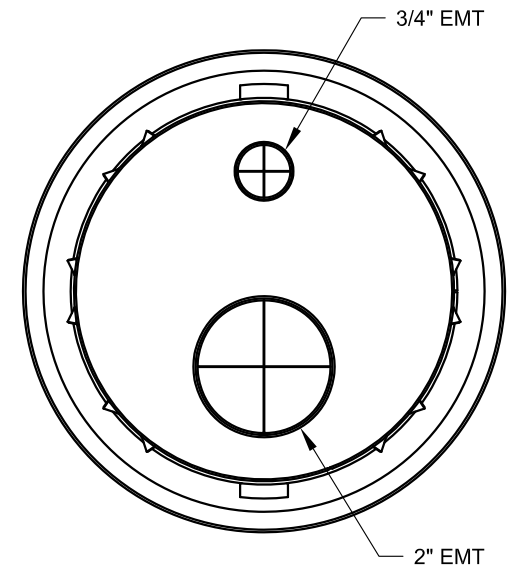


SF6-CPT-AVD-ALM
SF6-CPT-AVD-BLK
SF6-CPT-AVD-BRS

FSR inc. 244 BERGEN BLVD. WOODLAND PARK, NJ 07424 TEL (973) 785-4347 FAX (973) 785-3318	TITLE: SF6-CPT-AVD W/COVER & 4 SUB-PLATES		
	DRAWN BY: JRE	DATE: 08/10/12	REV: -
	DWG#: SF6-CPT-AVD	PAGE: 1 OF 6	SCALE: -

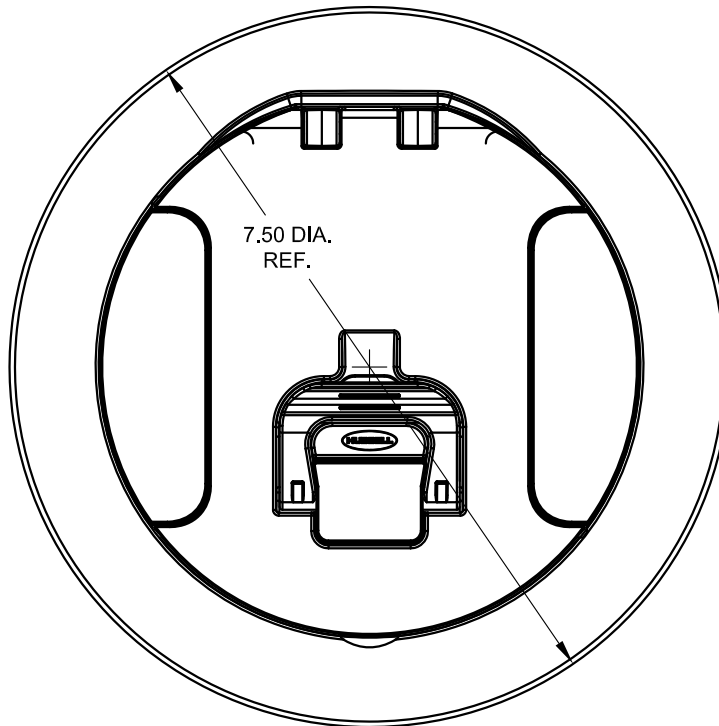


6" COVER

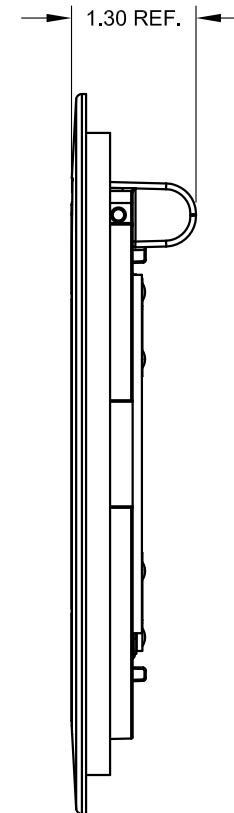


FSR inc.
 244 BERGEN BLVD.
 WOODLAND PARK, NJ 07424
 TEL (973) 785-4347
 FAX (973) 785-3318

TITLE: SF6-CPT-AVD W/COVER & 4 SUB-PLATES			
DRAWN BY: JRE	DATE: 08/10/12	REV: -	
DWG#: SF6-CPT-AVD	PAGE: 2 OF 6	SCALE: -	

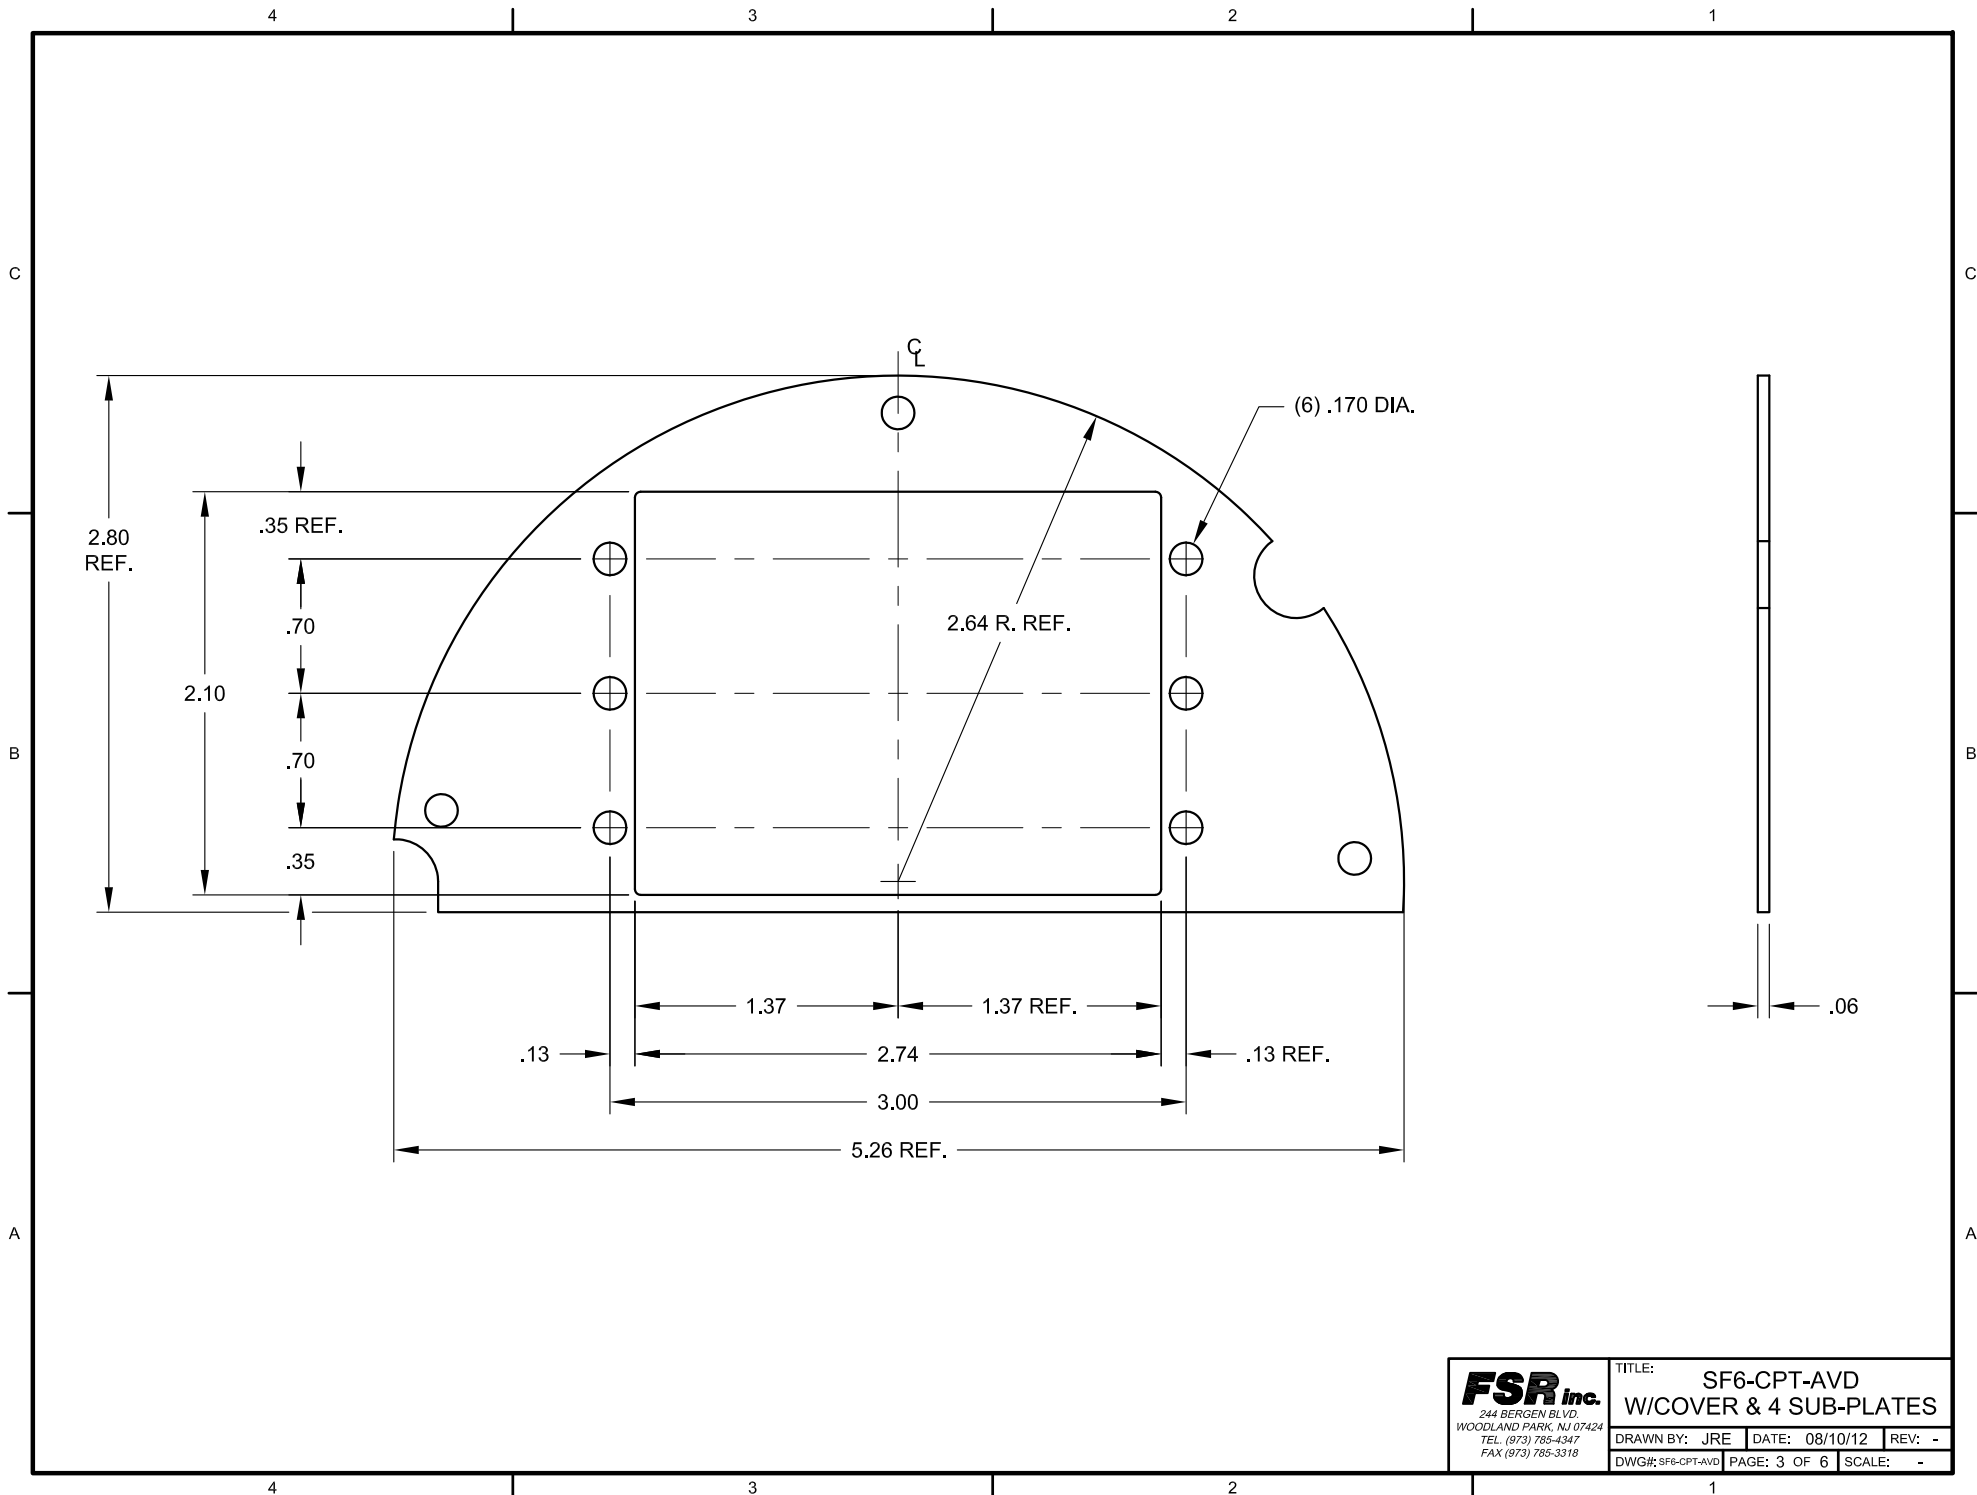


FSR Inc.
 244 BERGEN BLVD.
 WOODLAND PARK, NJ 07424
 TEL (973) 785-4347
 FAX (973) 785-3318

TITLE: SF6-CPT-AVD W/COVER & 4 SUB-PLATES		
DRAWN BY: JRE	DATE: 08/10/12	REV: -
DWG#: SF6-CPT-AVD	PAGE: 3 OF 6	SCALE: -

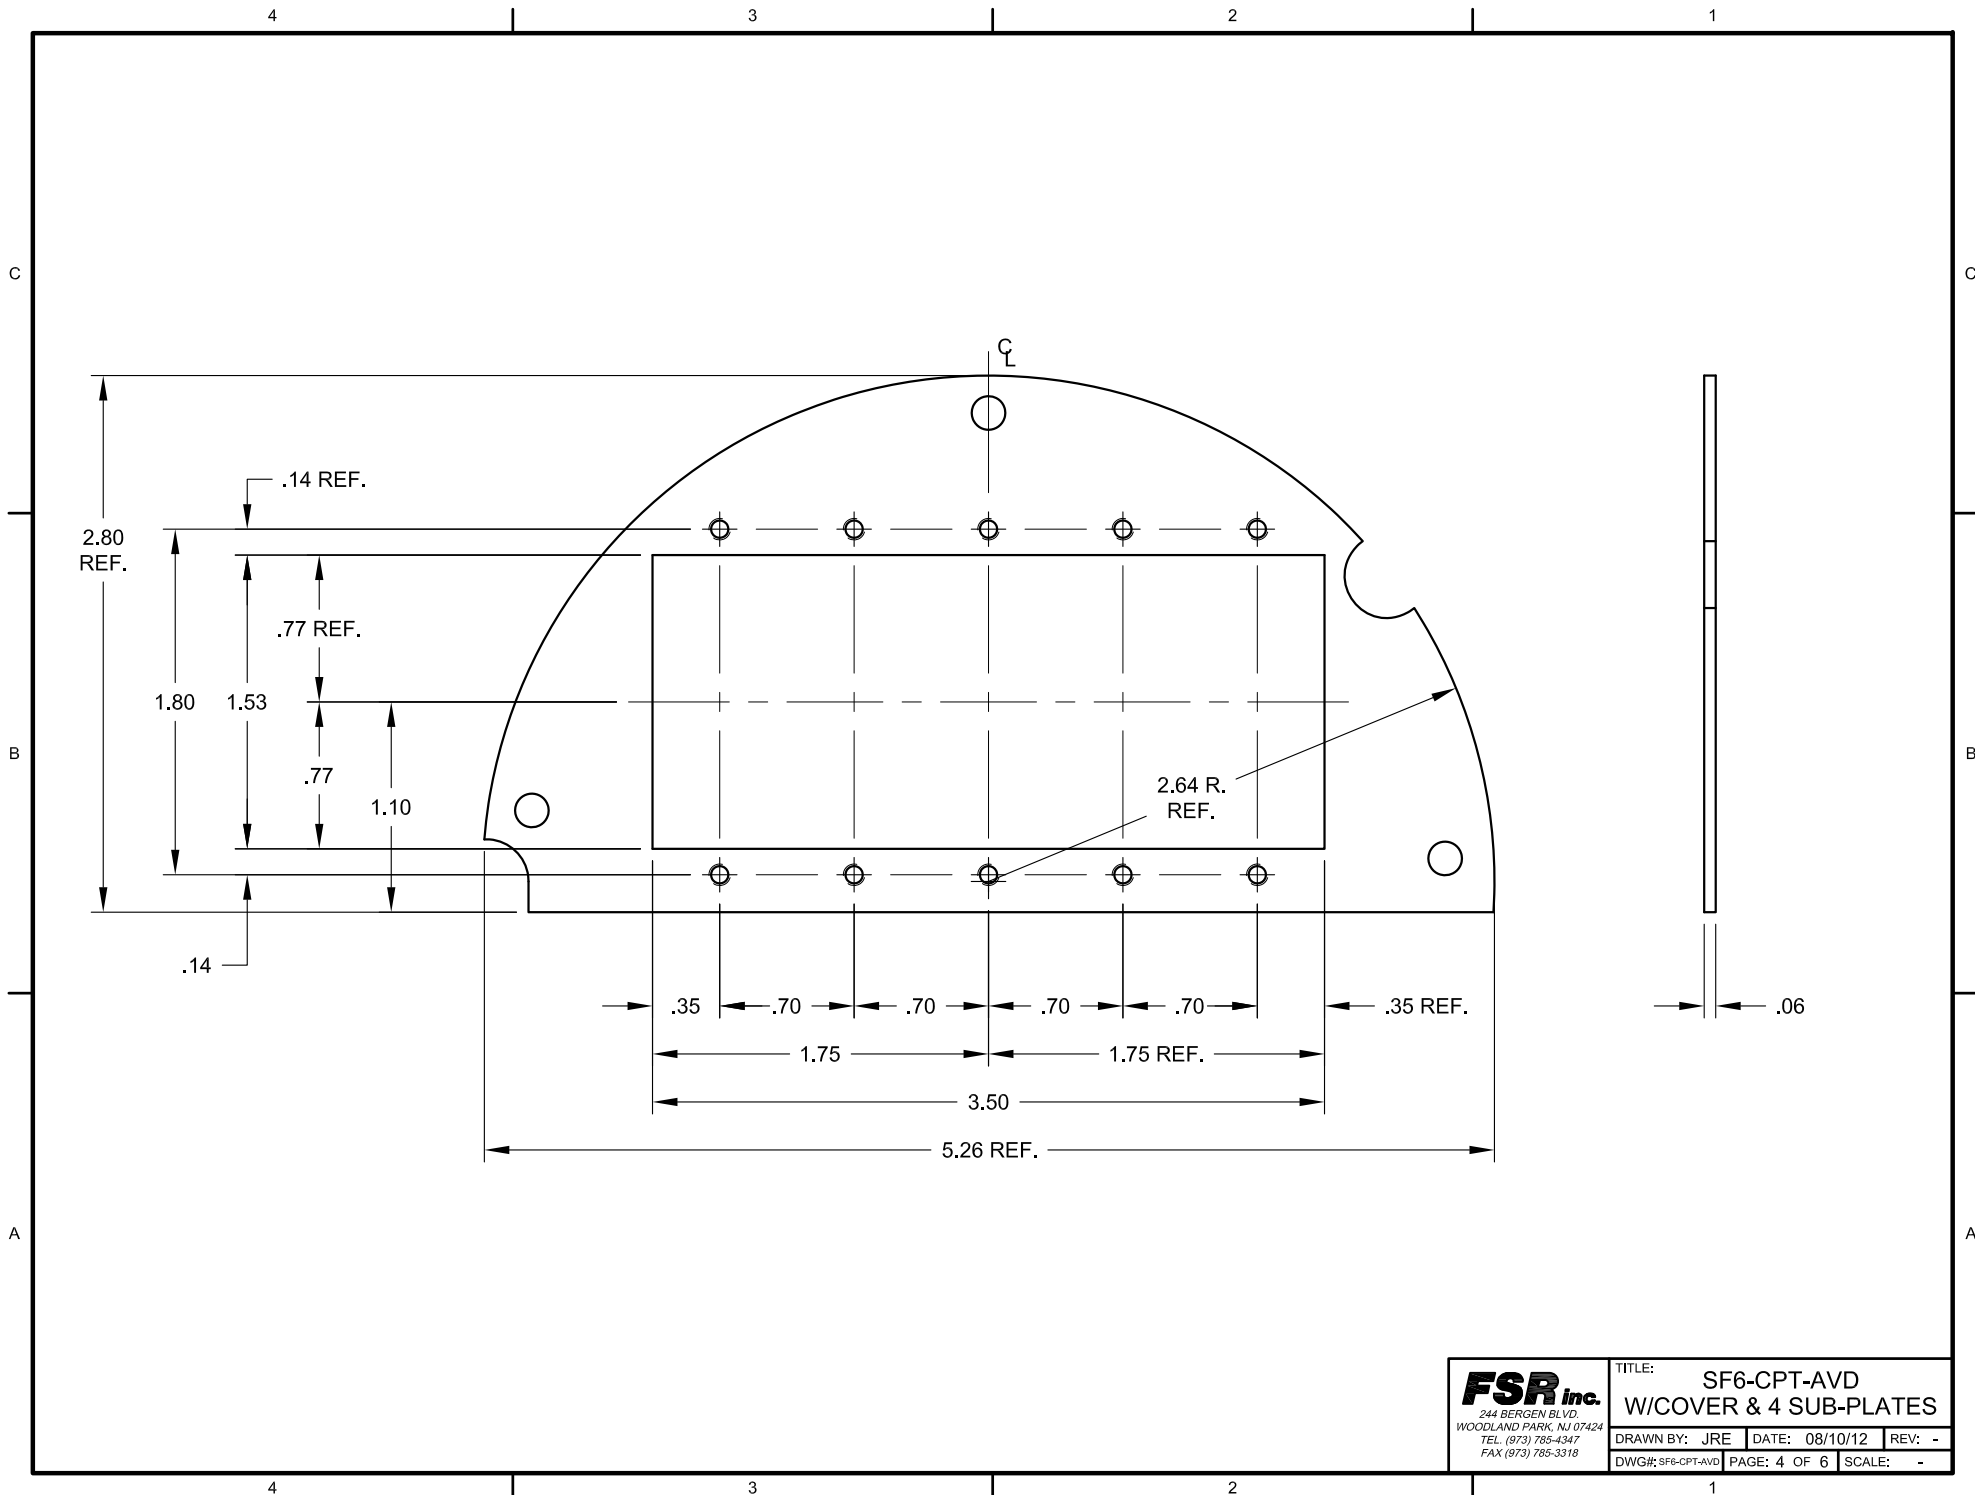

FSR Inc. 244 BERGEN BLVD. WOODLAND PARK, NJ 07424 TEL (973) 785-4347 FAX (973) 785-3318	TITLE: SF6-CPT-AVD		
	W/COVER & 4 SUB-PLATES		
	DRAWN BY: JRE	DATE: 08/10/12	REV: -
	DWG#: SF6-CPT-AVD	PAGE: 4 OF 6	SCALE: -

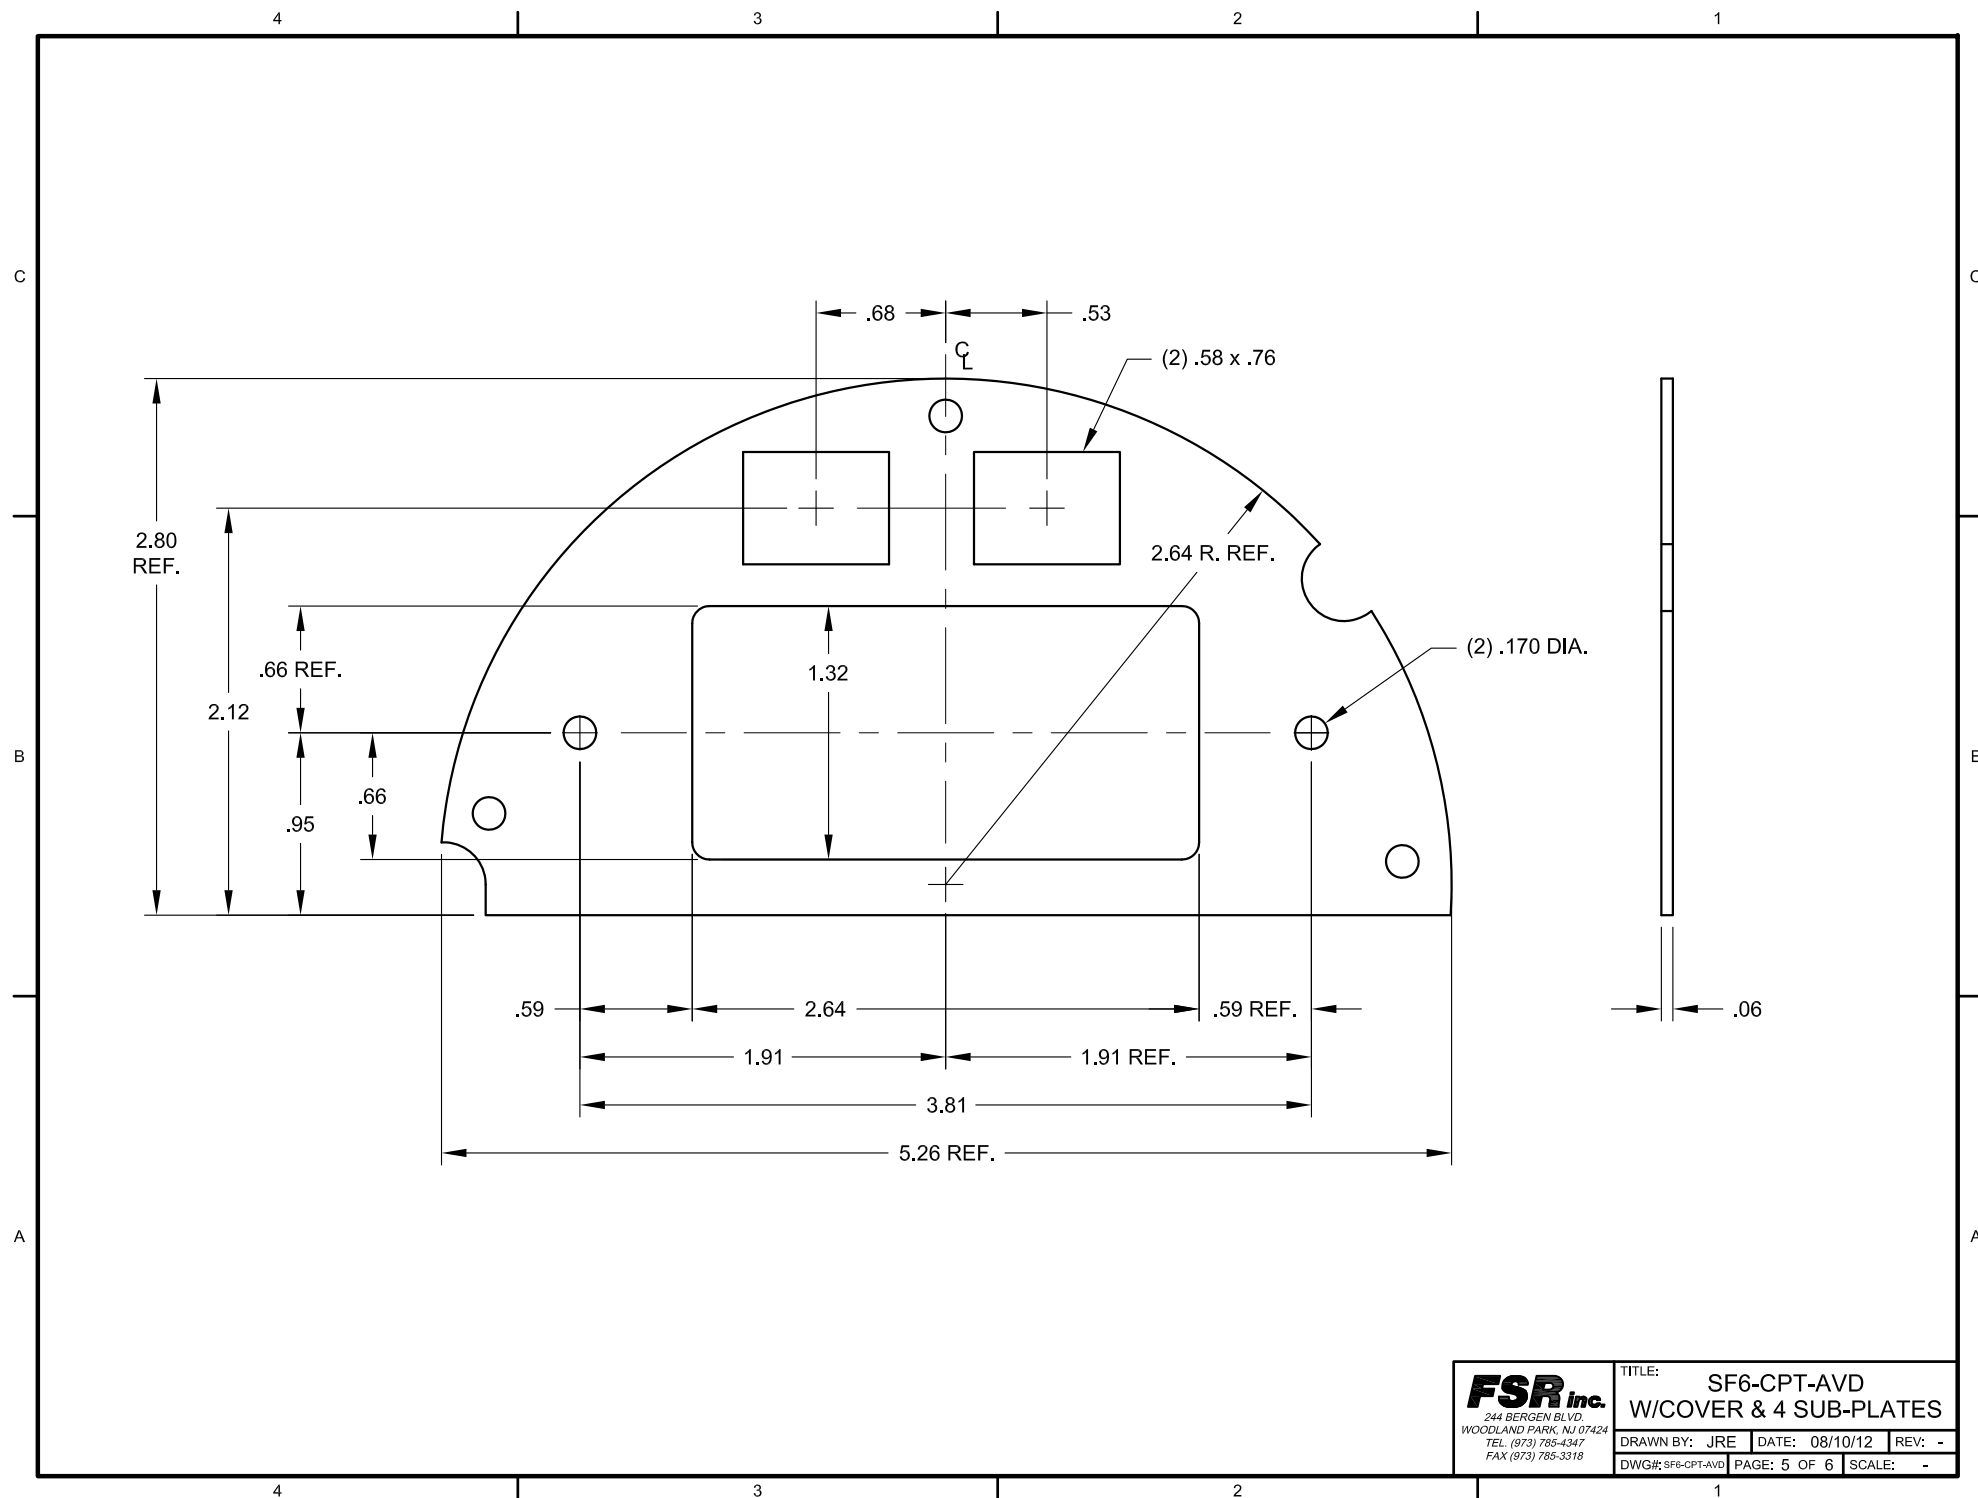

4 3 2 1

C


B

A

C

B

A

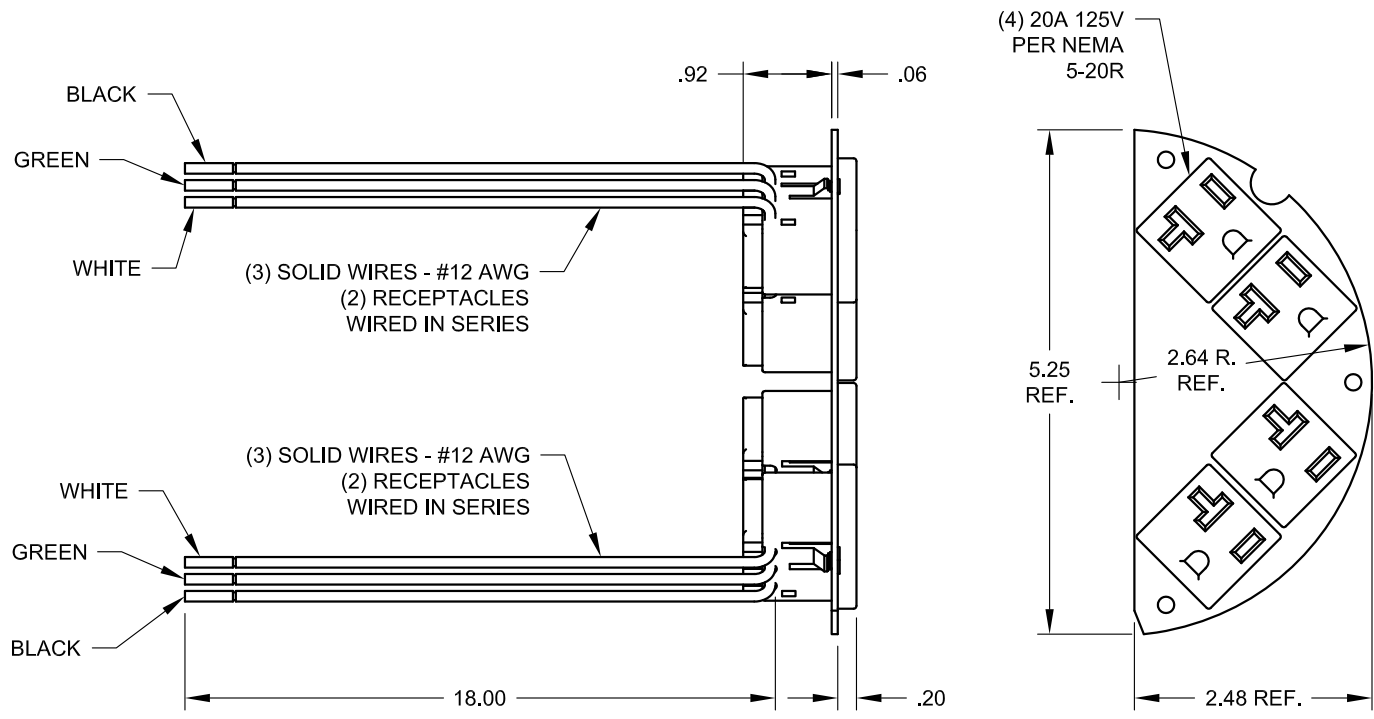

FSR inc.
244 BERGEN BLVD.
WOODLAND PARK, NJ 07424
TEL (973) 785-4347
FAX (973) 785-3318

TITLE: SF6-CPT-AVD W/COVER & 4 SUB-PLATES			
DRAWN BY: JRE	DATE: 08/10/12	REV: -	
DWG#: SF6-CPT-AVD	PAGE: 6 OF 6	SCALE: -	

4 3 2 1