


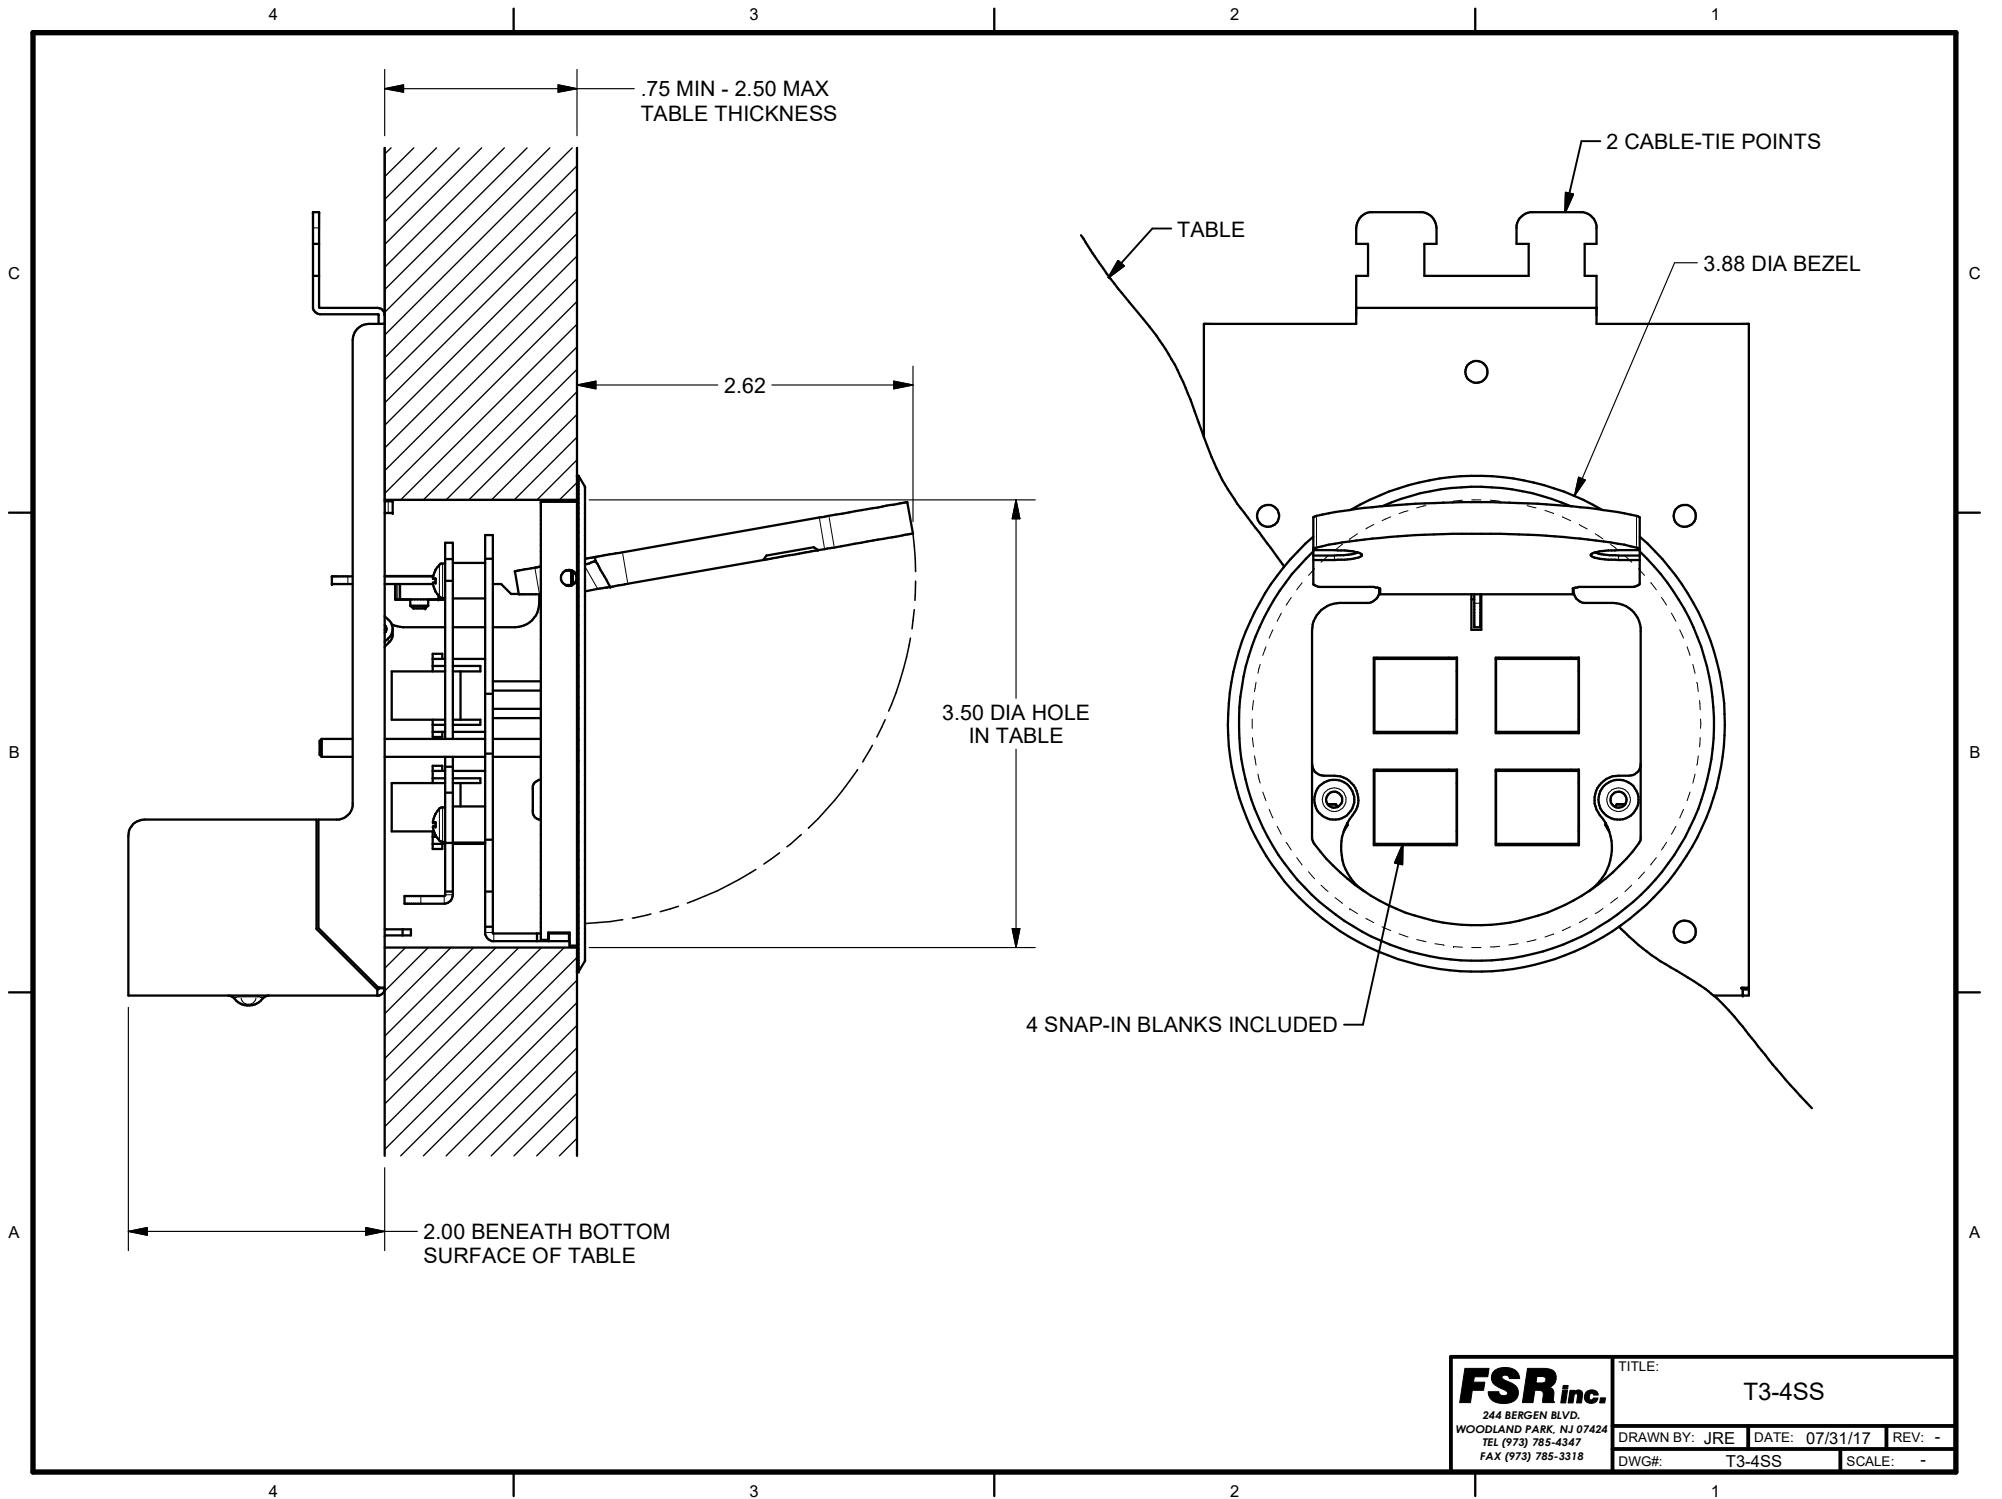

FSR inc. 244 BERGEN BLVD. WOODLAND PARK, NJ 07424 TEL (973) 785-4347 FAX (973) 785-3318	TITLE: T3-4SS		
	DRAWN BY: JRE	DATE: 07/31/17	REV: -
	DWG#:	T3-4SS	SCALE: -