


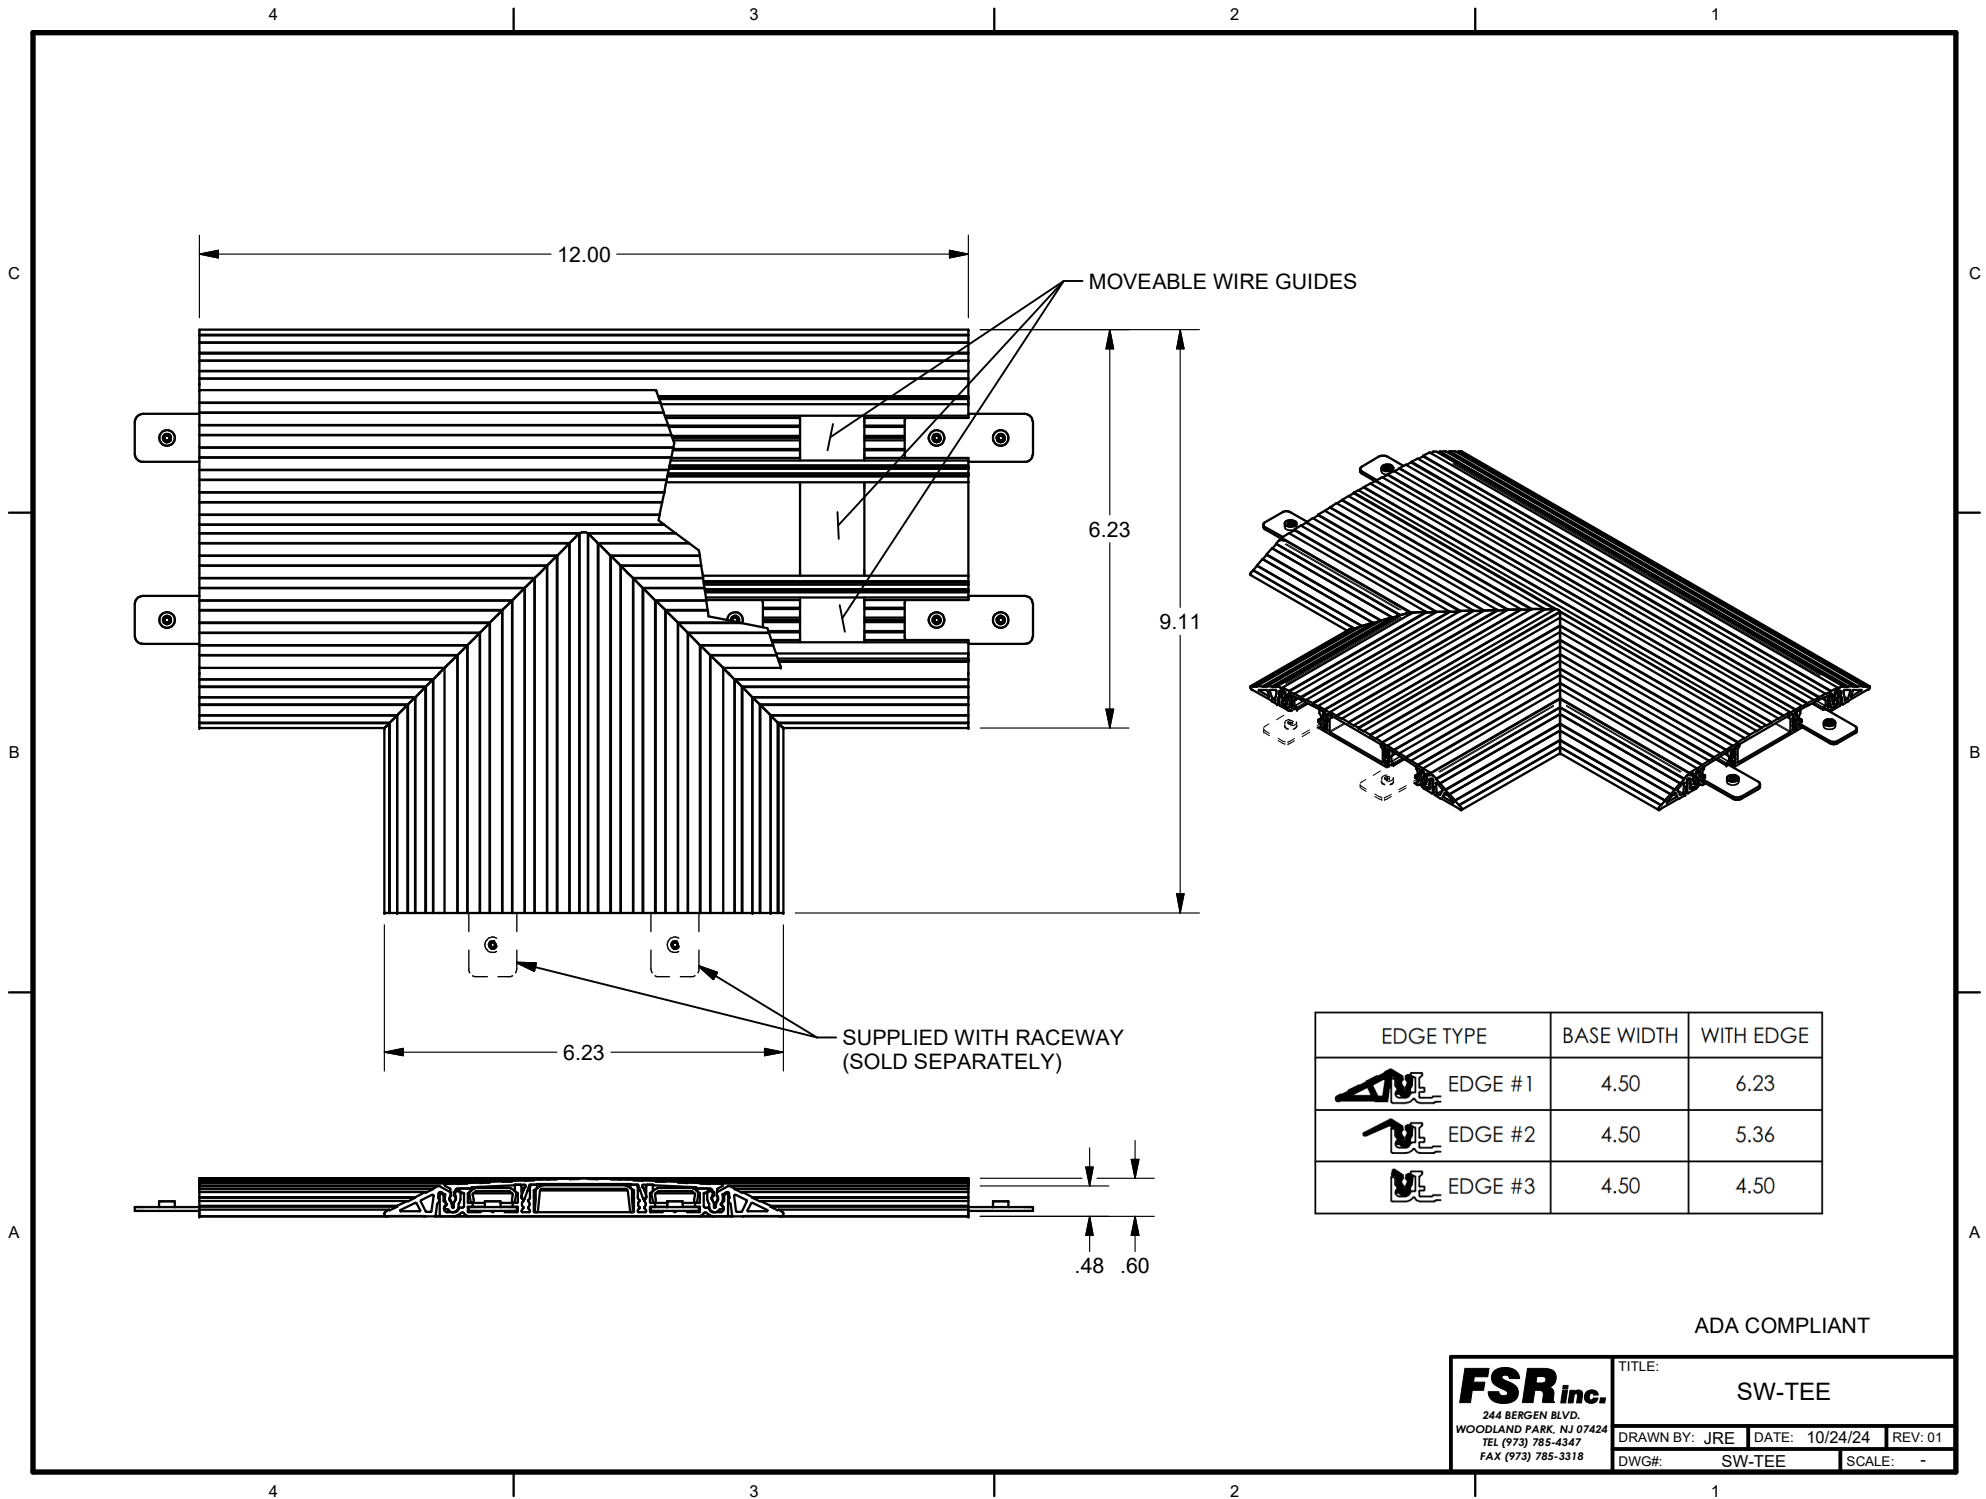

ADA COMPLIANT

FSR inc. 244 BERGEN BLVD. WOODLAND PARK, NJ 07424 TEL (973) 785-4347 FAX (973) 785-3318	TITLE: SW-TEE		
	DRAWN BY: JRE	DATE: 10/24/24	REV: 01
	DWG#:	SW-TEE	SCALE: -