



SW-iQUIK 6, 9 or 12 FOOT BOXED SYSTEM

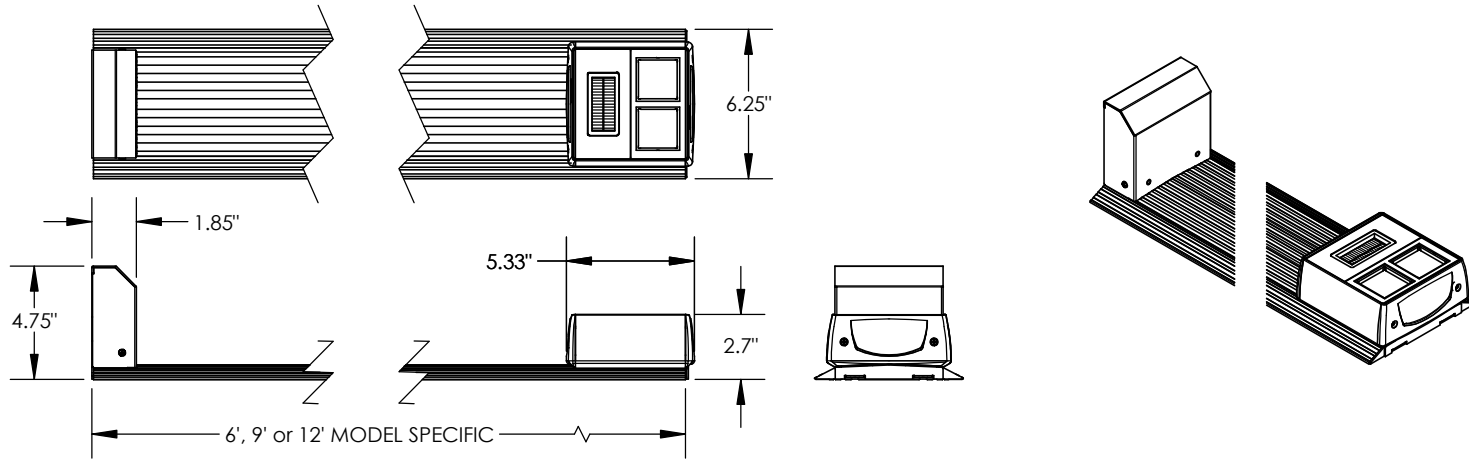

ASSEMBLED VIEWS

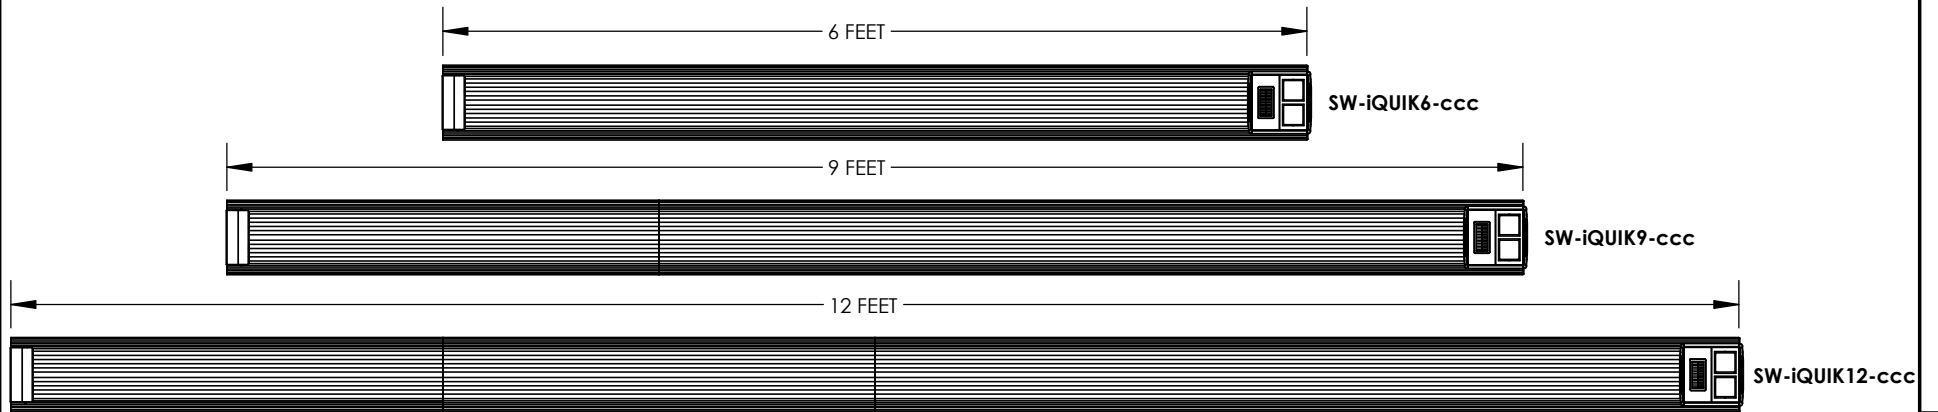


INCLUDED PARTS


DECOR
BRUSH INSERT



SW-IDB-1P1D
DUAL 45mm DEVICE BOX

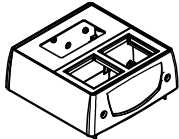


SW-WF-LP-SLT
WALL IN-FEED

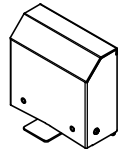

SW-END
END KIT




SW-RACEWAY 6' LONG WITH COVER PRECUT TO SIZE

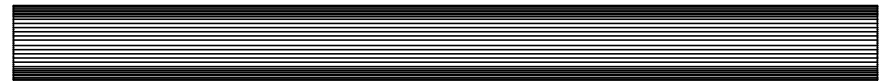


45mm SOCKETS



iQUIK9 SW-RACEWAY 3' LONG

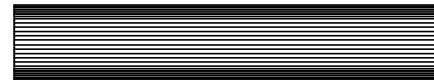

iQUIK12 SW-RACEWAY 2 x 3' LONG

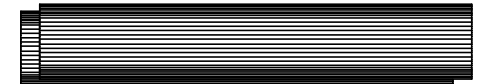

SW-iQUIKxx-ALM - ALUMINUM CLEAR ANODIZED
SW-iQUIKxx-SLT - SLATE POWDER COAT

FSR inc.
244 BERGEN BLVD.
WOODLAND PARK, NJ 07424
TEL (973) 785-4347
FAX (973) 785-3318

TITLE: SW-iQUIKxx-ccc			
DRAWN BY: JRE	DATE: 11/20/24	REV: 01	
DWG#: SW-iQUIKxx-ccc	PAGE: 1 OF 1	SCALE: 1:1	