


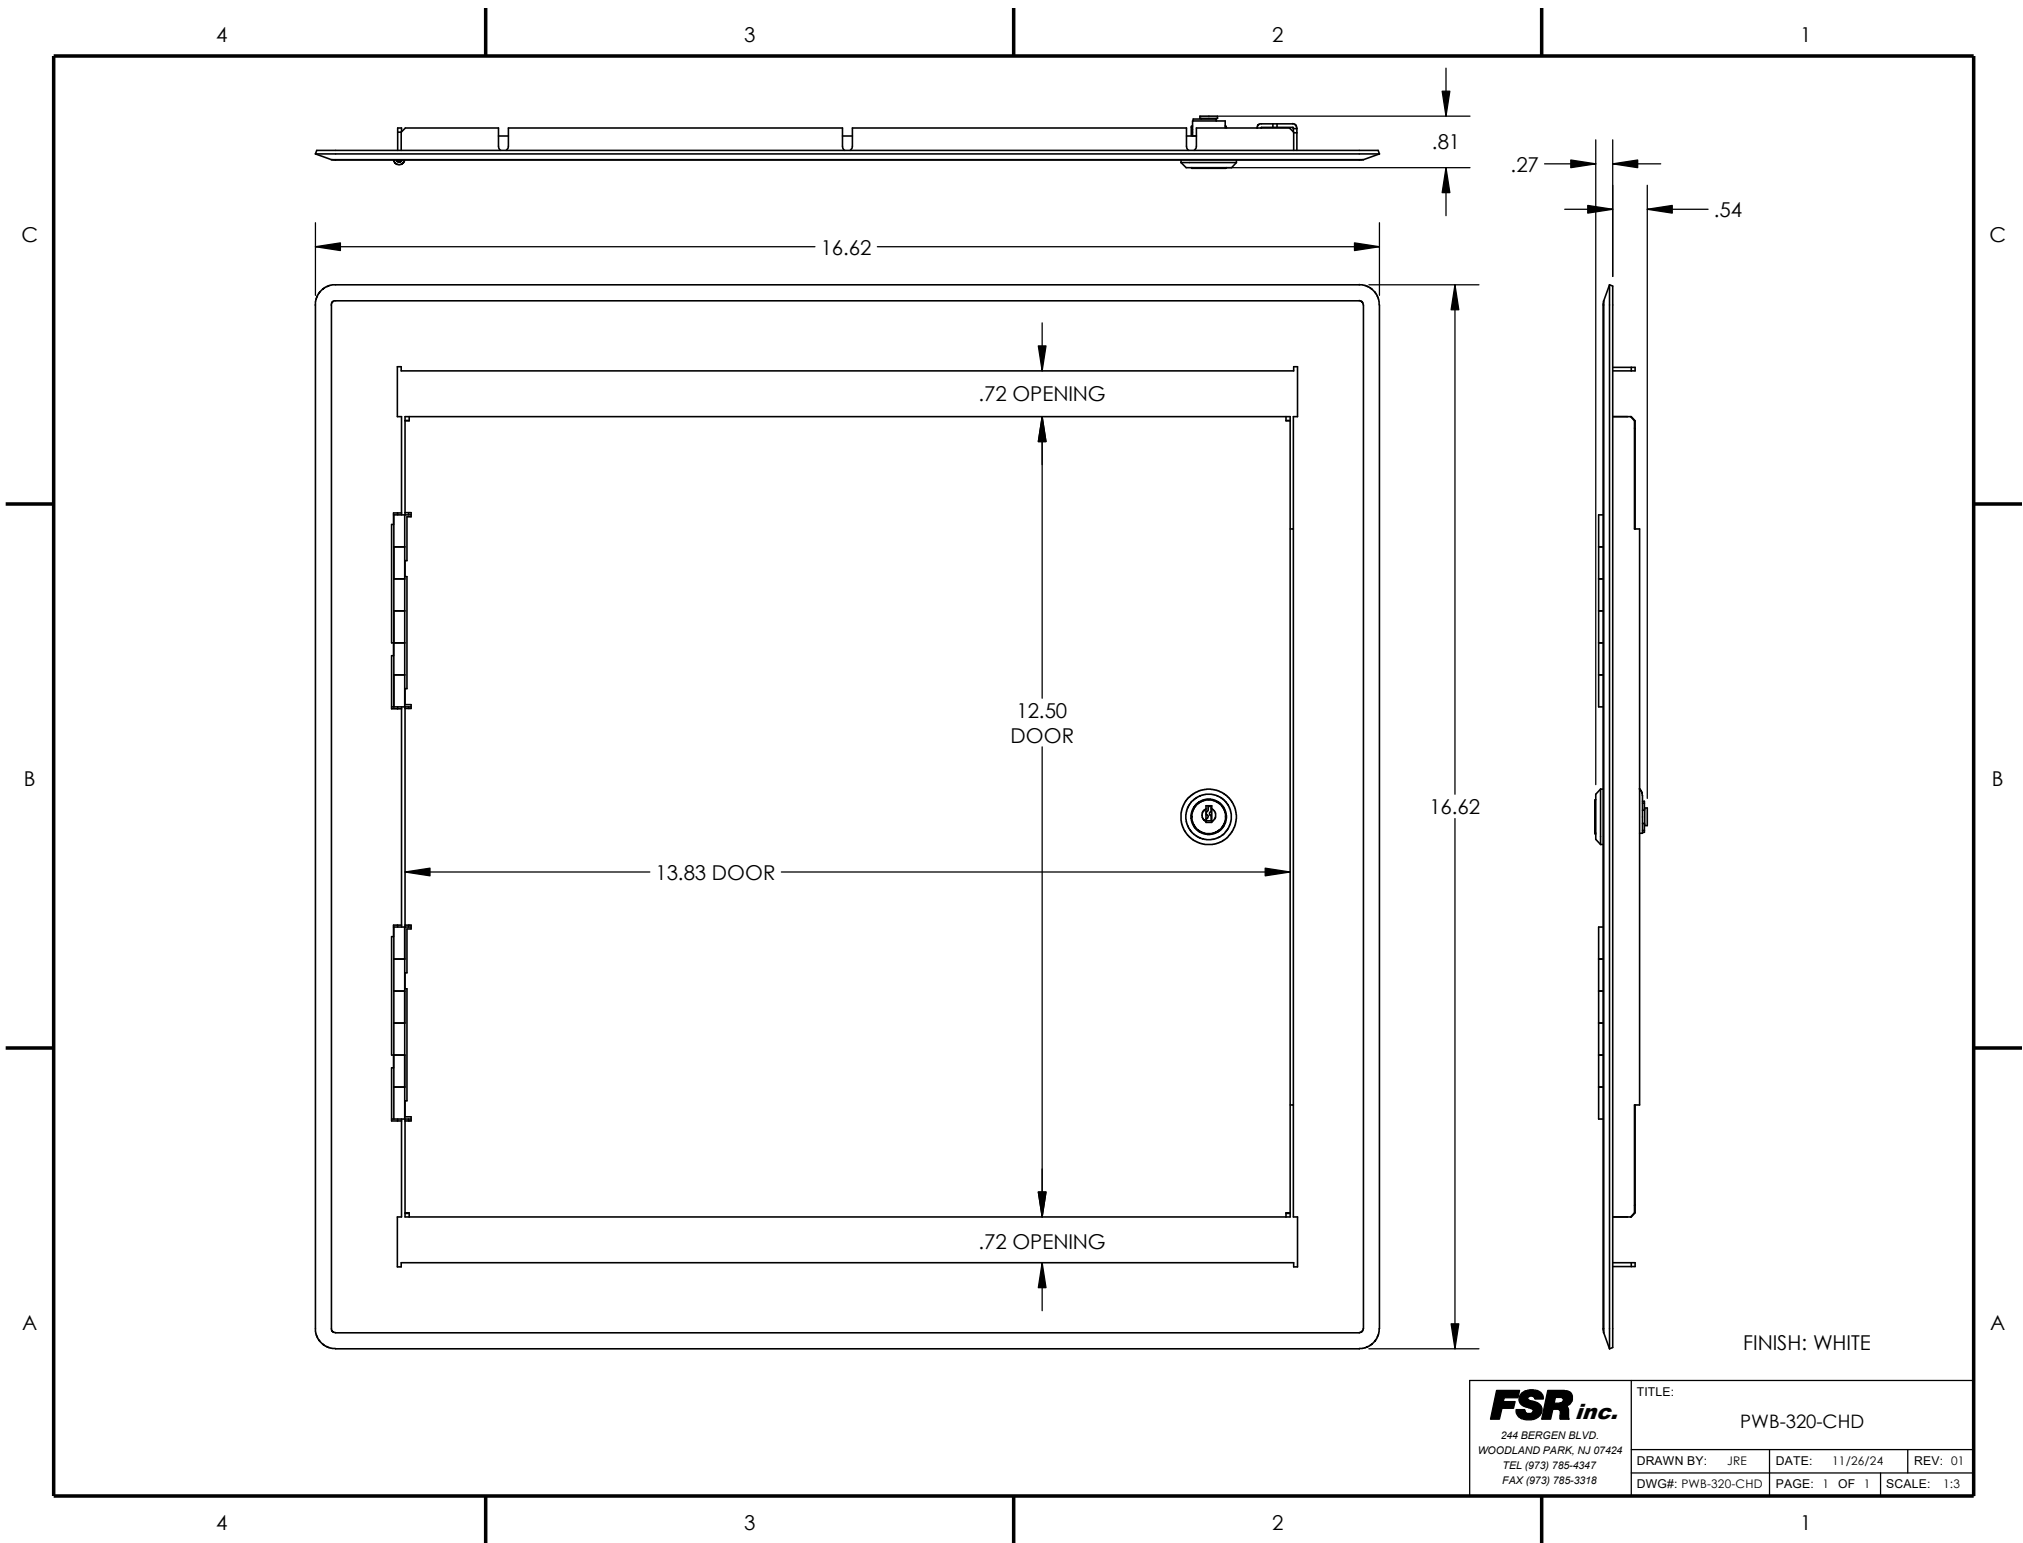

FSR inc. 244 BERGEN BLVD. WOODLAND PARK, NJ 07424 TEL (973) 785-4347 FAX (973) 785-3318	TITLE: PWB-320-CHD					
	DRAWN BY: JRE		DATE: 11/26/24		REV: 01	
	DWG#: PWB-320-CHD		PAGE: 1 OF 1		SCALE: 1:3	