


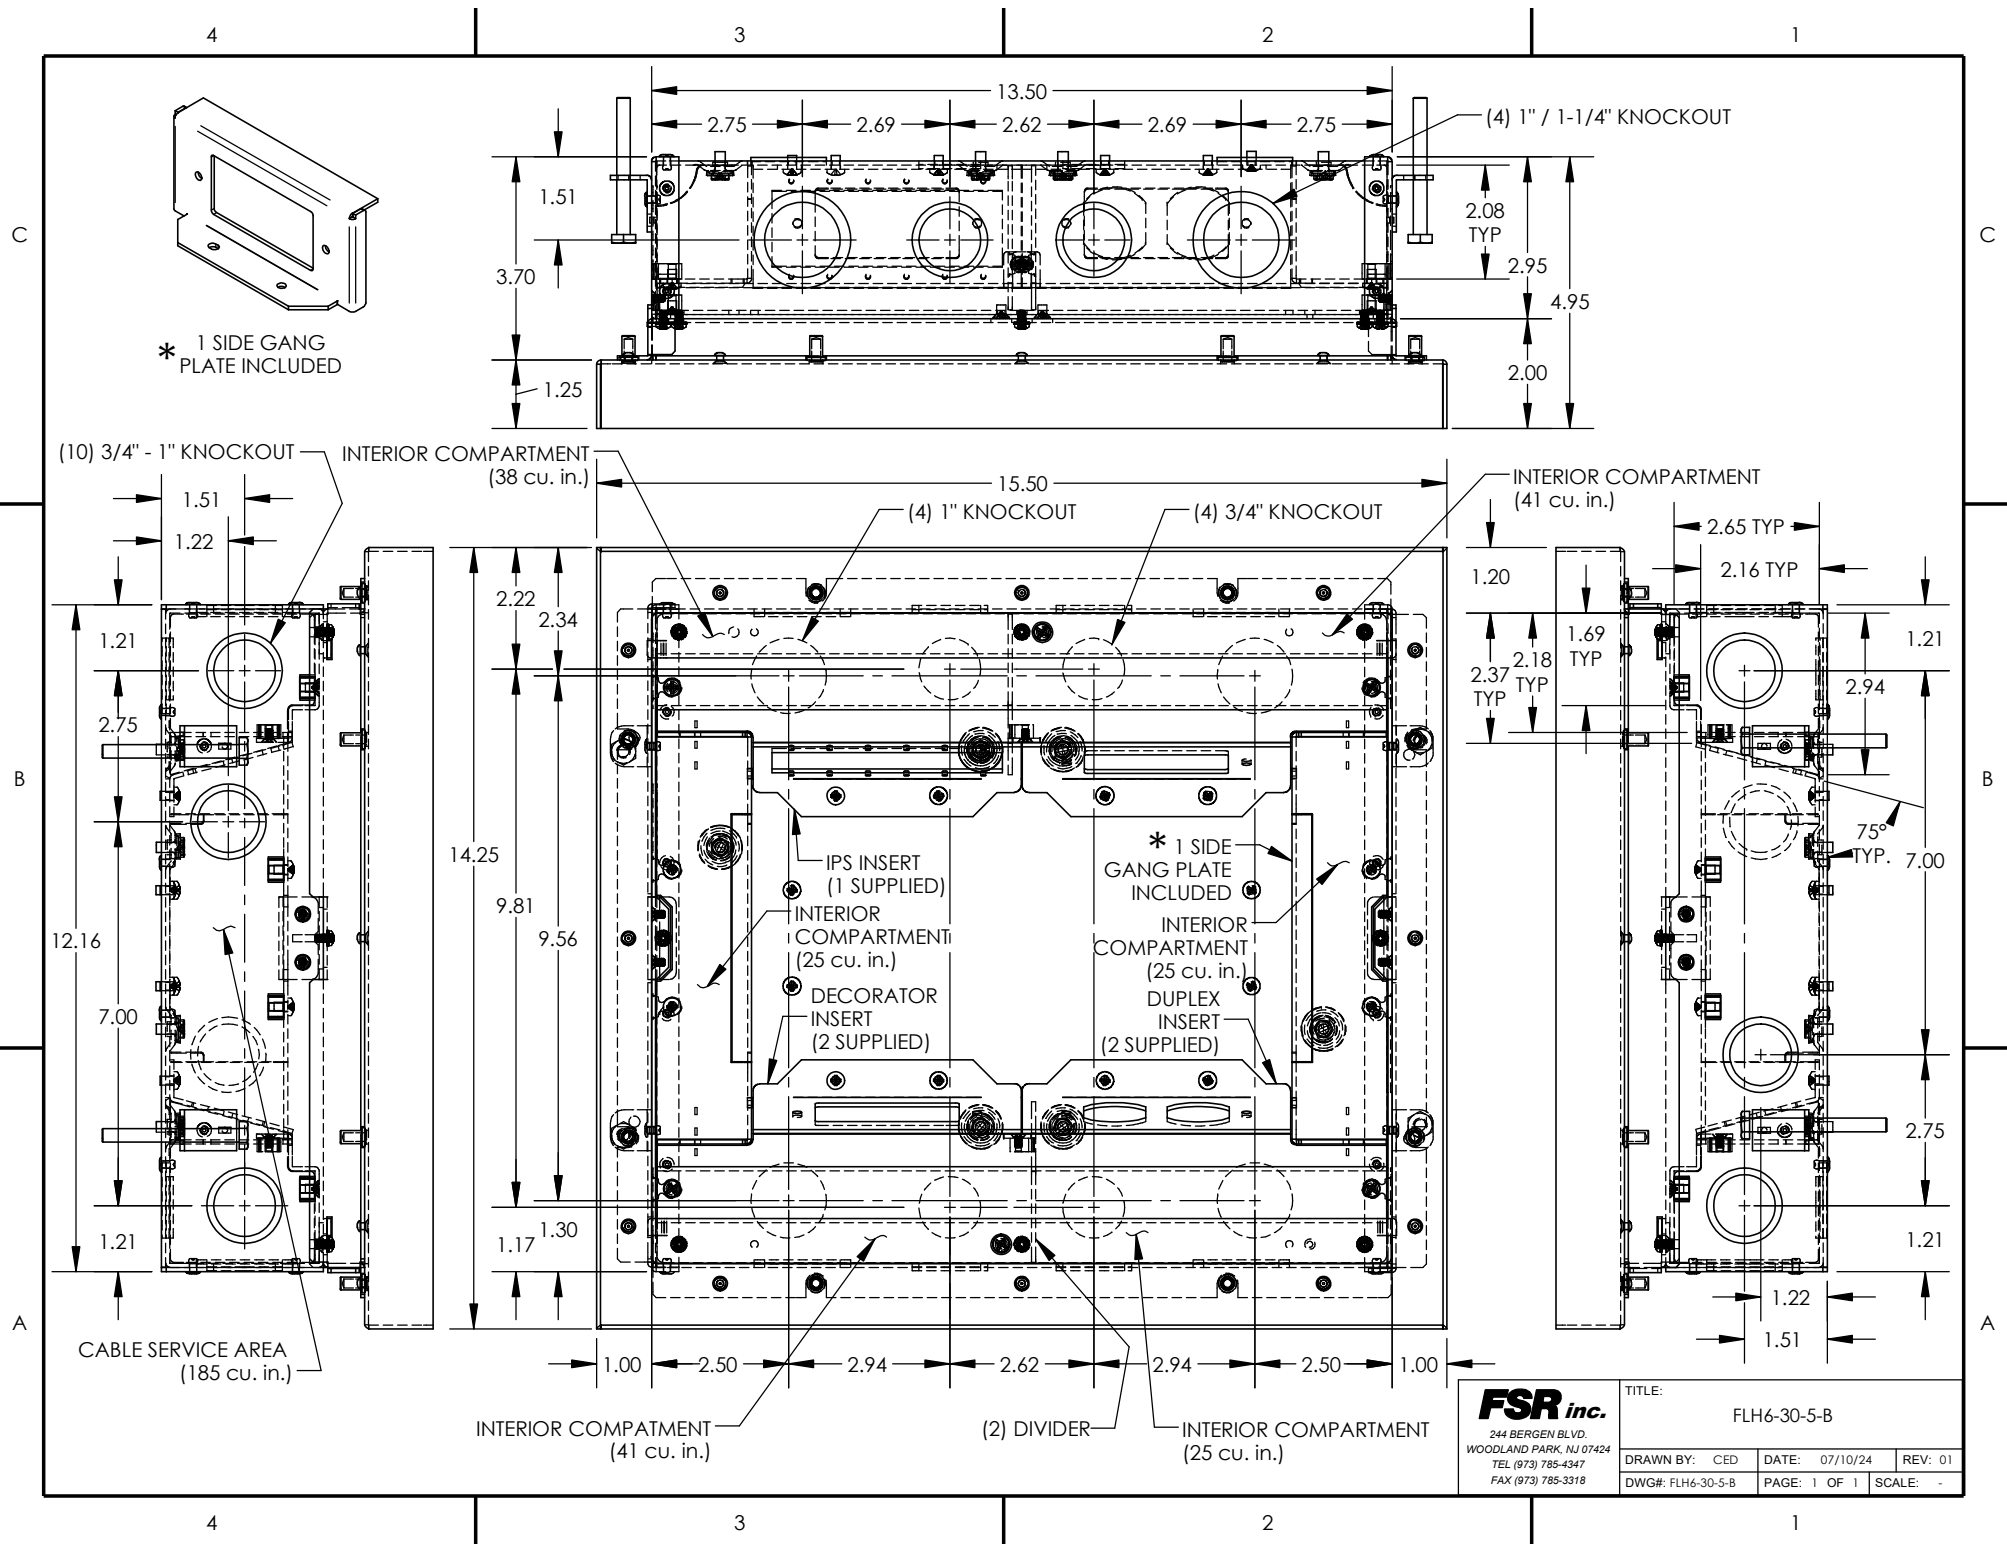

FSR inc.
244 BERGEN BLVD.
WOODLAND PARK, NJ 07424
TEL (973) 785-4347
FAX (973) 785-3318

TITLE:
FLH6-30-5-B

DRAWN BY: CED	DATE: 07/10/24	REV: 01
DWGR: FLH6-30-5-B	PAGE: 1 OF 1	SCALE: -