



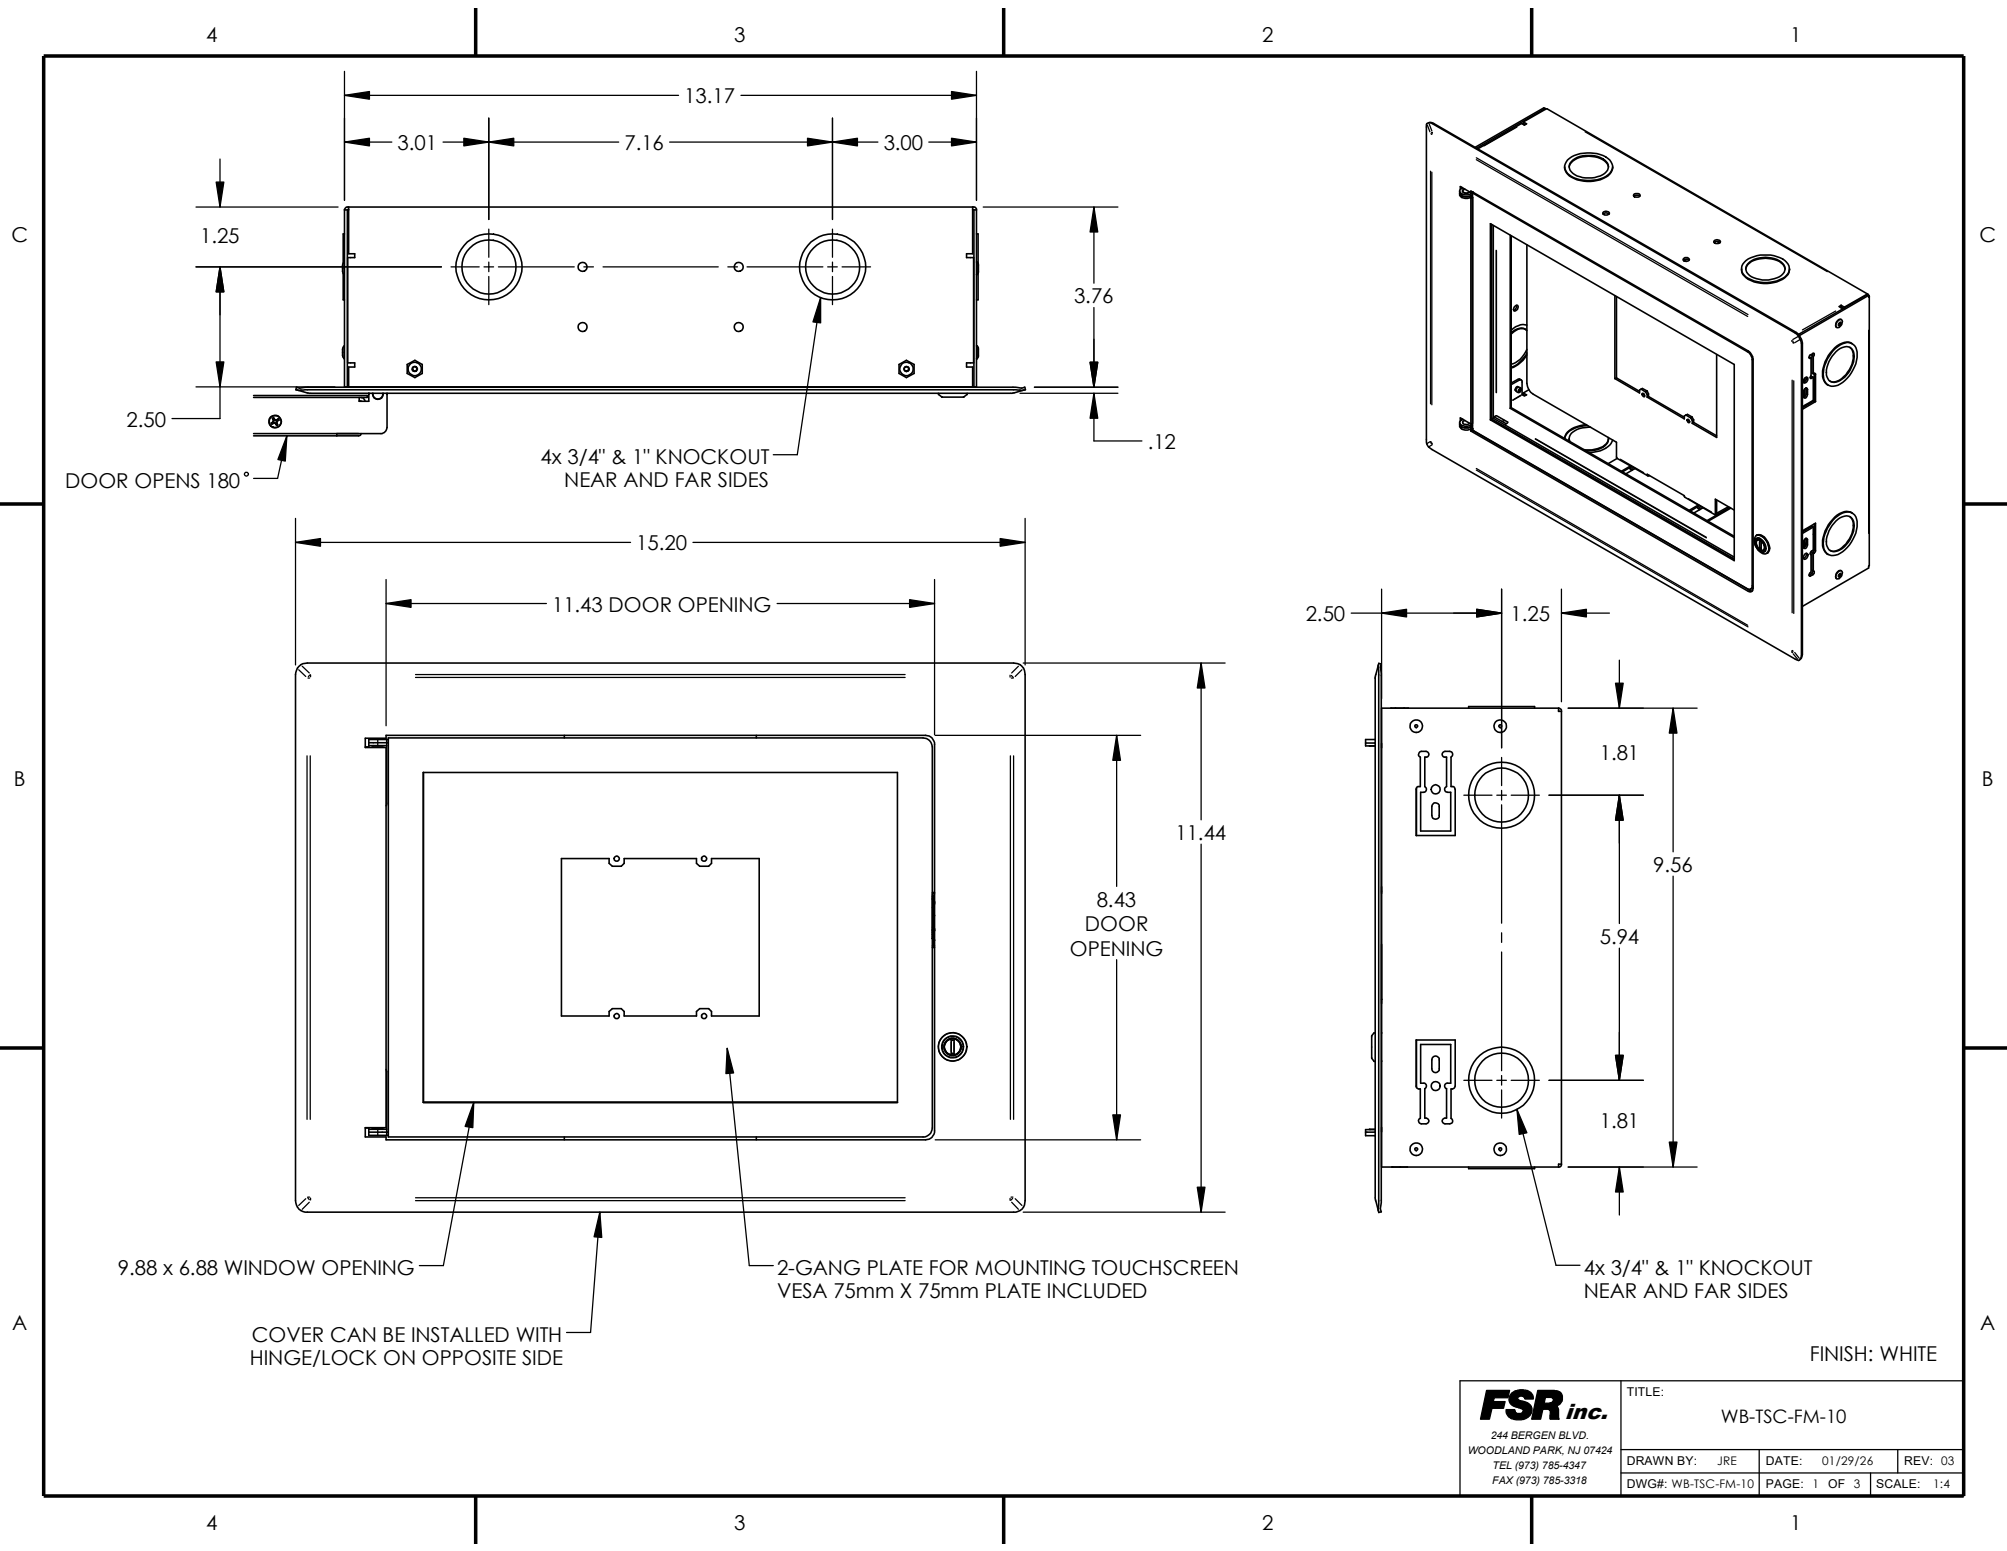


FINISH: WHITE

FSR inc. 244 BERGEN BLVD. WOODLAND PARK, NJ 07424 TEL (973) 785-4347 FAX (973) 785-3318				TITLE: WB-TSC-FM-10			
DRAWN BY: JRE		DATE: 01/29/26		REV: 03			
DWG#: WB-TSC-FM-10		PAGE: 1 OF 3		SCALE: 1:4			

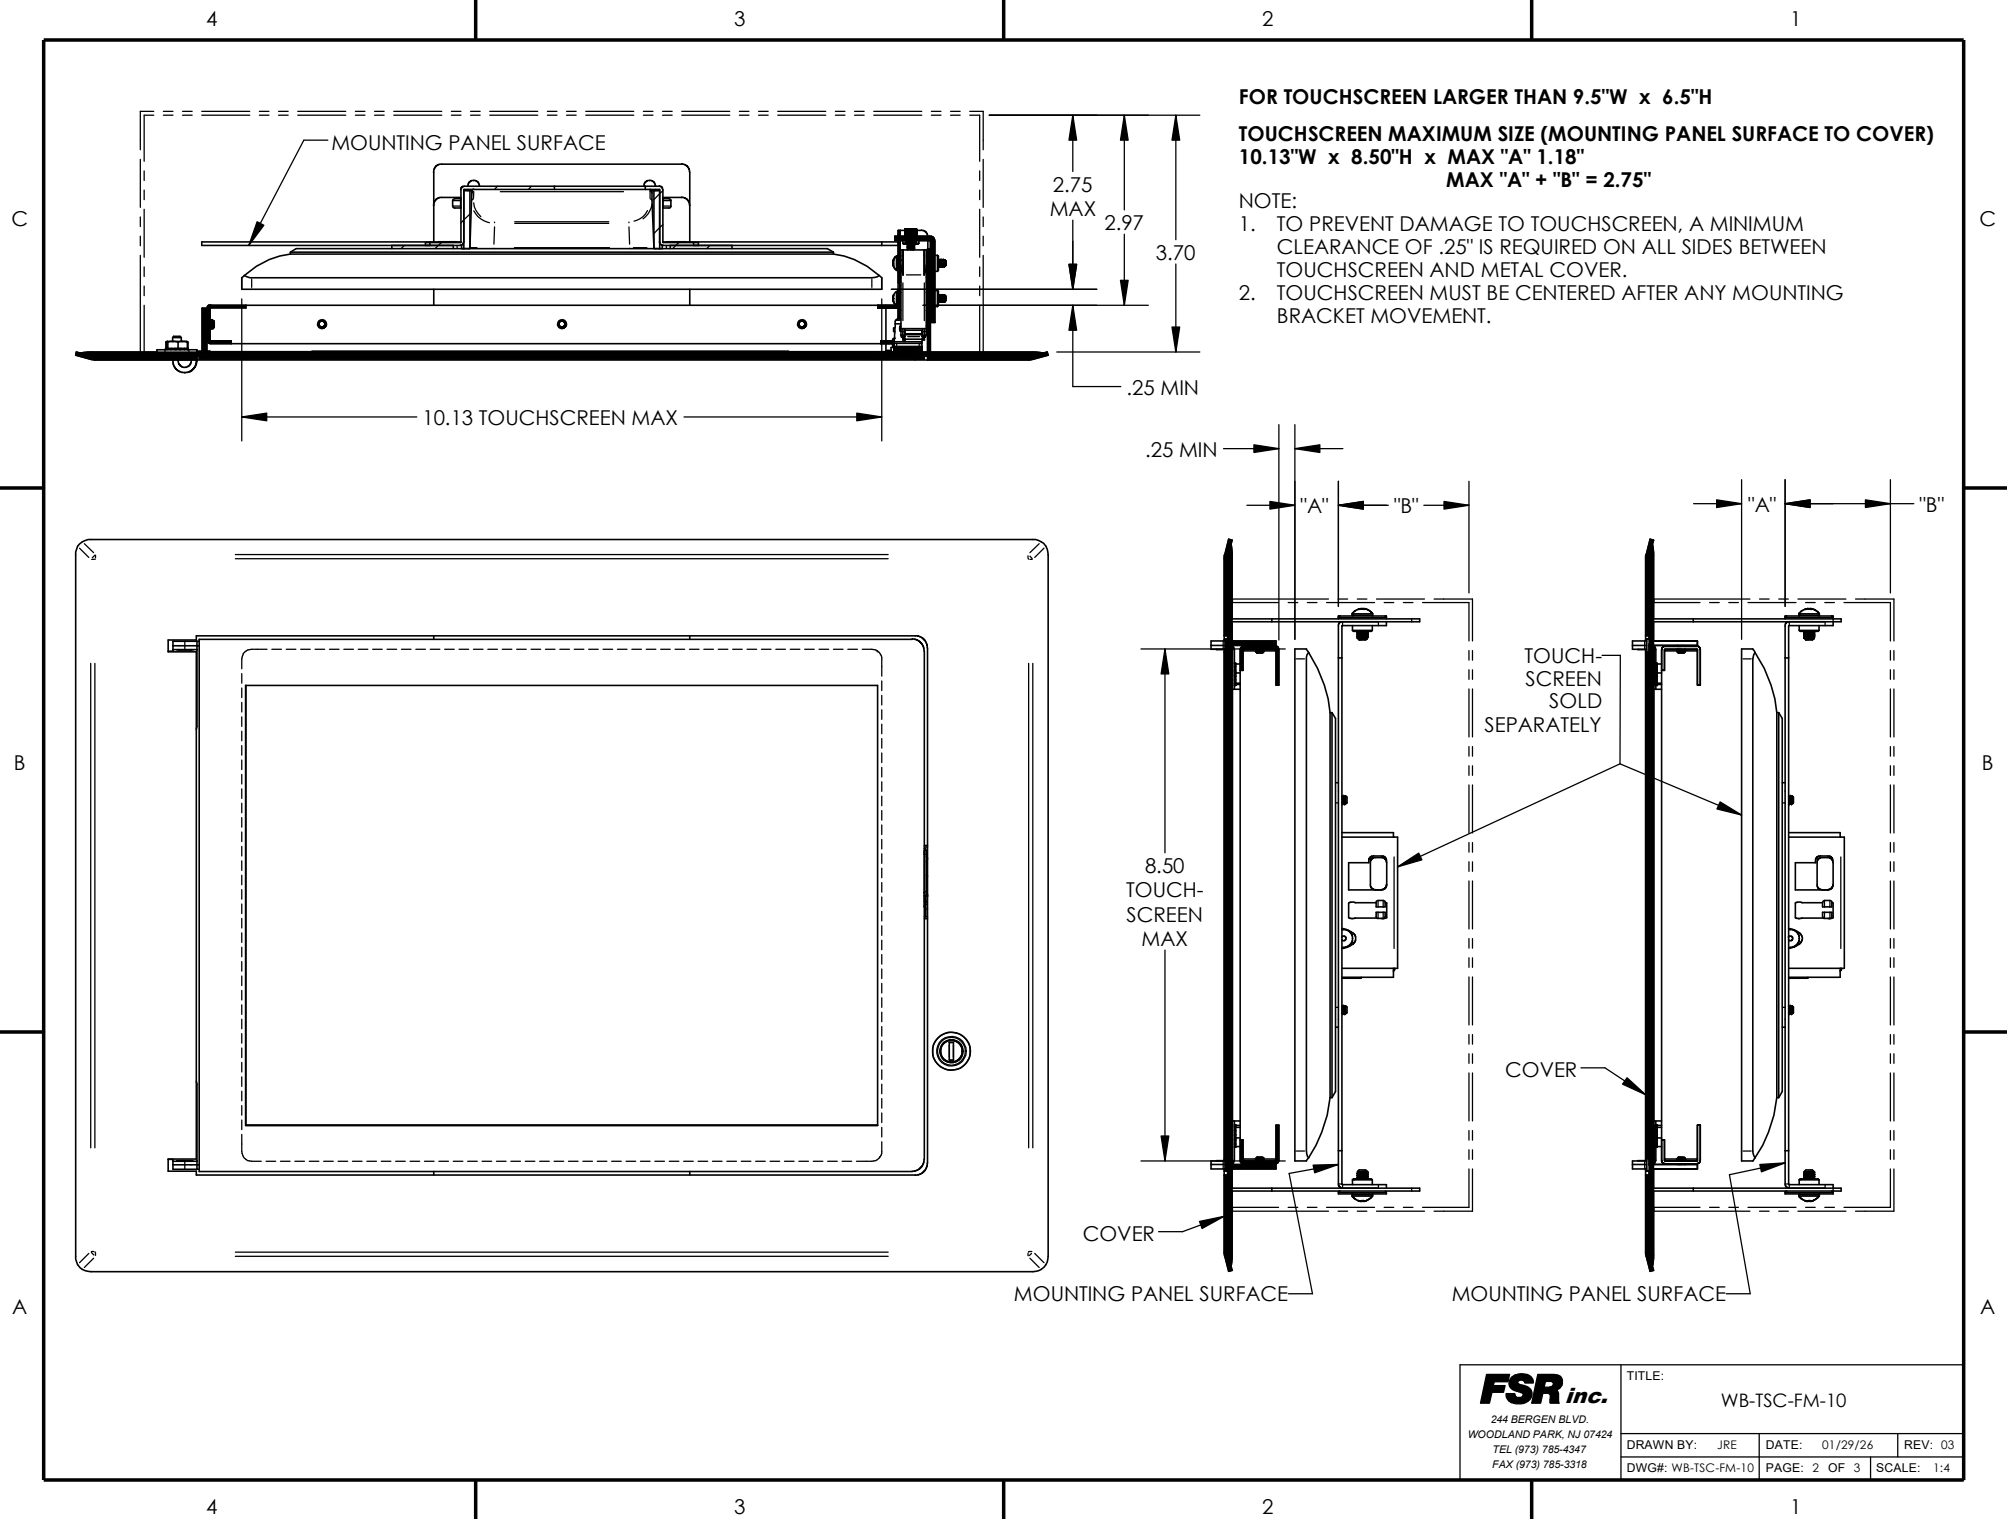

FOR TOUCHSCREEN LARGER THAN 9.5"W x 6.5"H
TOUCHSCREEN MAXIMUM SIZE (MOUNTING PANEL SURFACE TO COVER)
10.13"W x 8.50"H x MAX "A" 1.18"
MAX "A" + "B" = 2.75"

- NOTE:
1. TO PREVENT DAMAGE TO TOUCHSCREEN, A MINIMUM CLEARANCE OF .25" IS REQUIRED ON ALL SIDES BETWEEN TOUCHSCREEN AND METAL COVER.
 2. TOUCHSCREEN MUST BE CENTERED AFTER ANY MOUNTING BRACKET MOVEMENT.

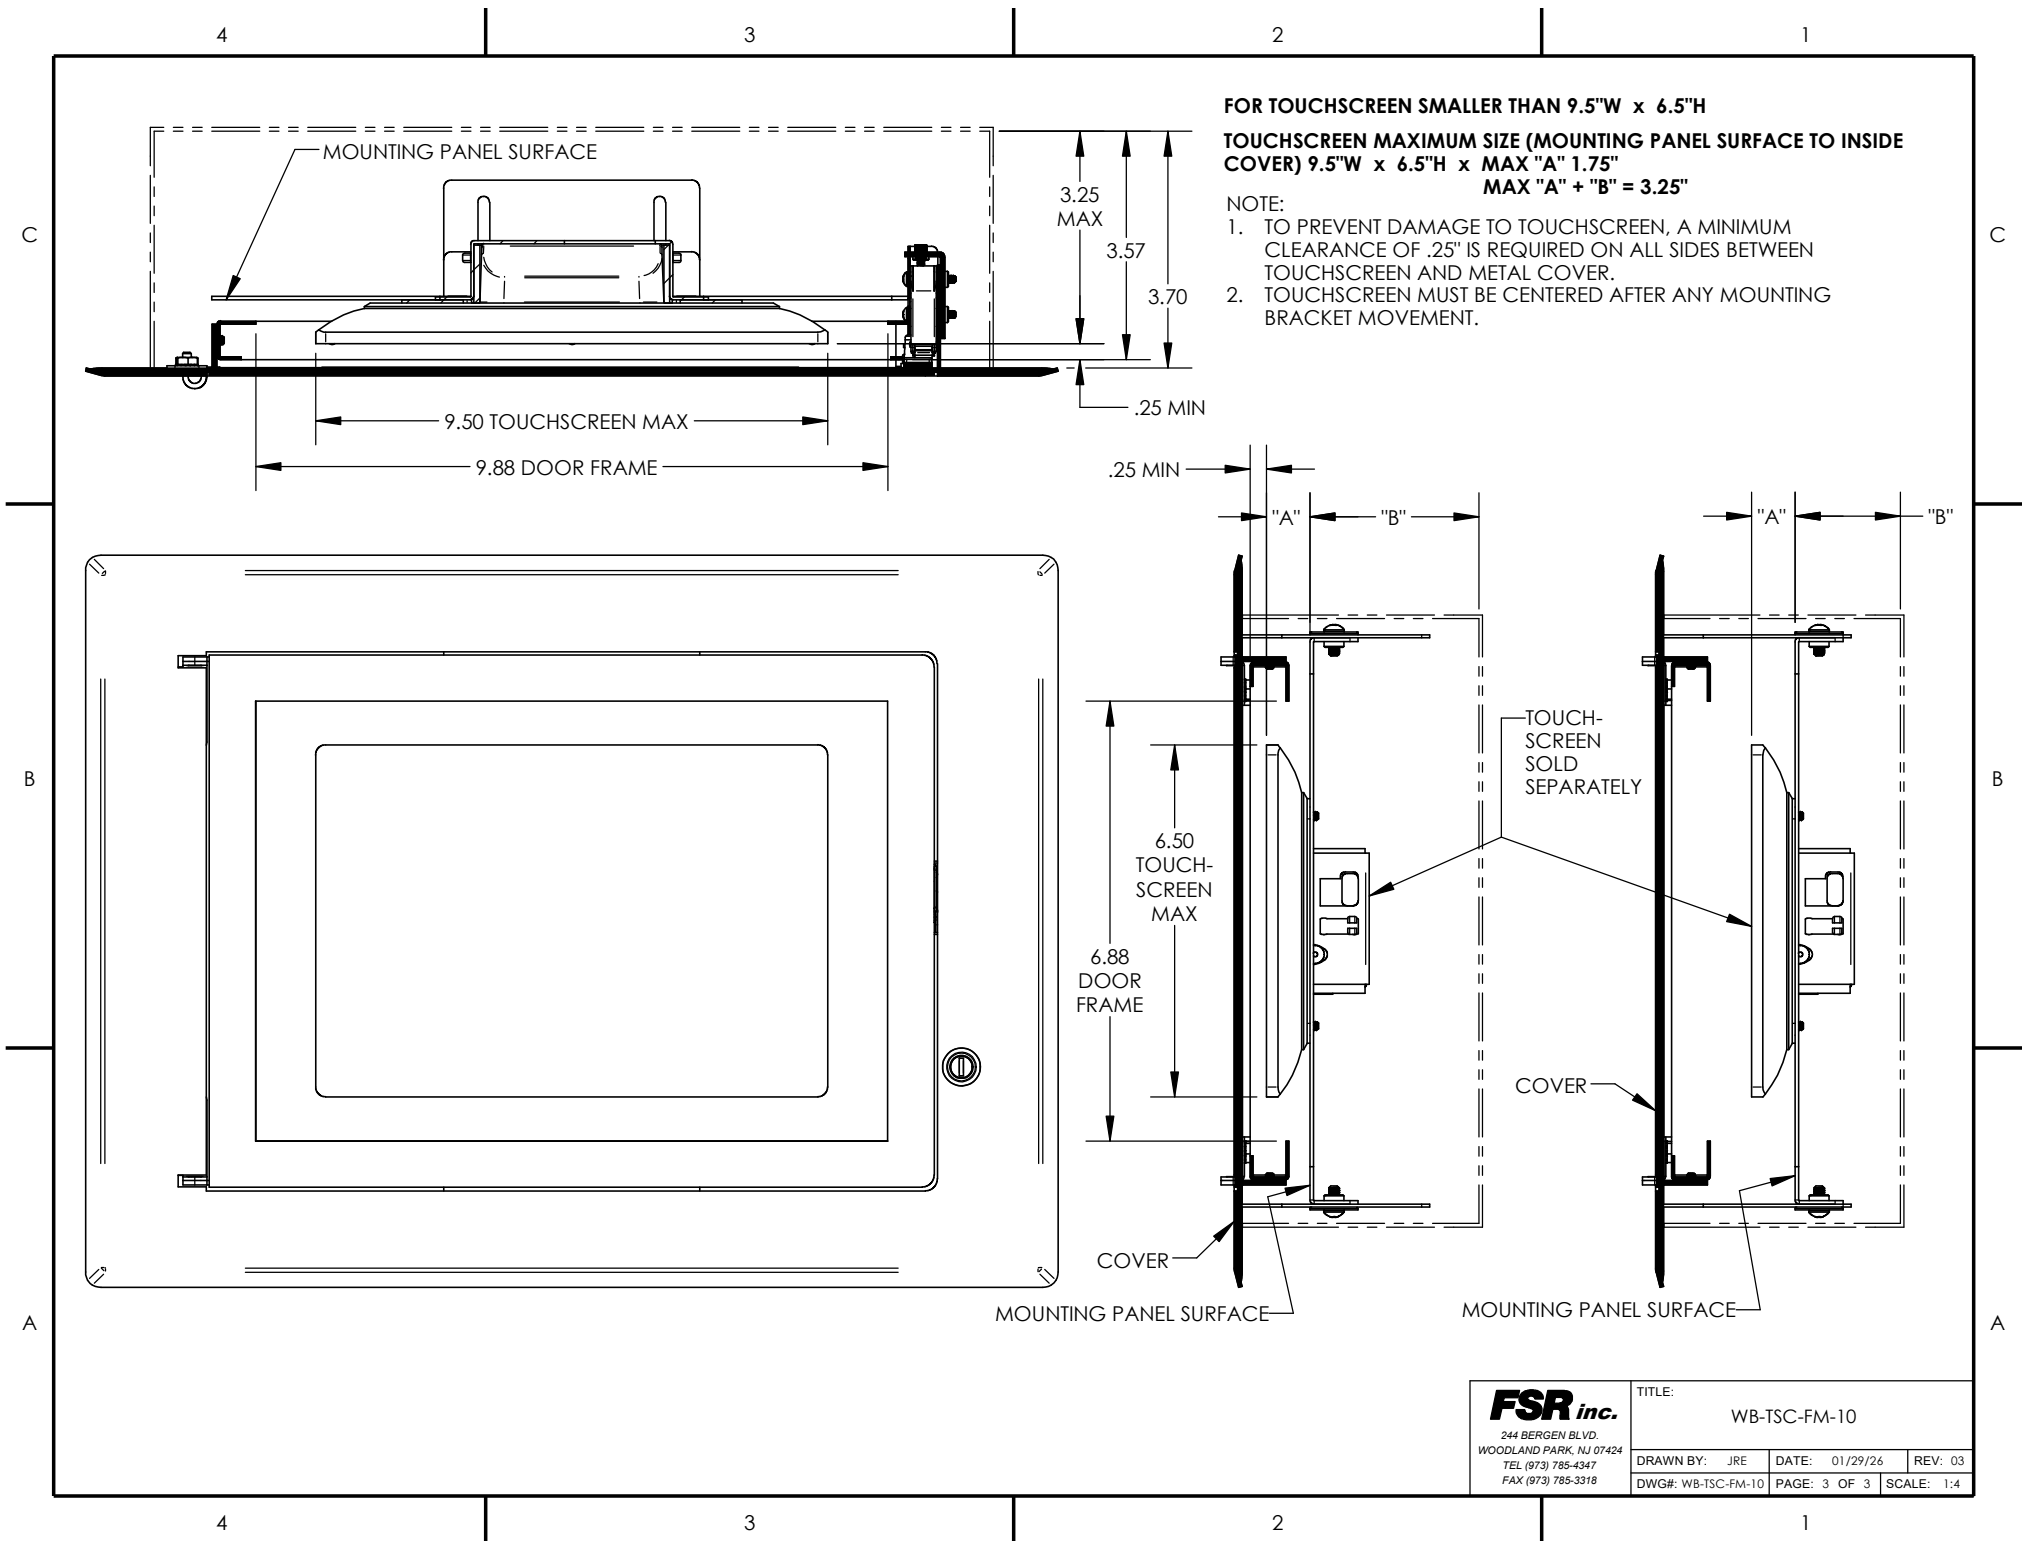

FSR inc. 244 BERGEN BLVD. WOODLAND PARK, NJ 07424 TEL (973) 785-4347 FAX (973) 785-3318			
TITLE: WB-TSC-FM-10			
DRAWN BY: JRE	DATE: 01/29/26	REV: 03	
DWG#: WB-TSC-FM-10	PAGE: 3 OF 3	SCALE: 1:4	