


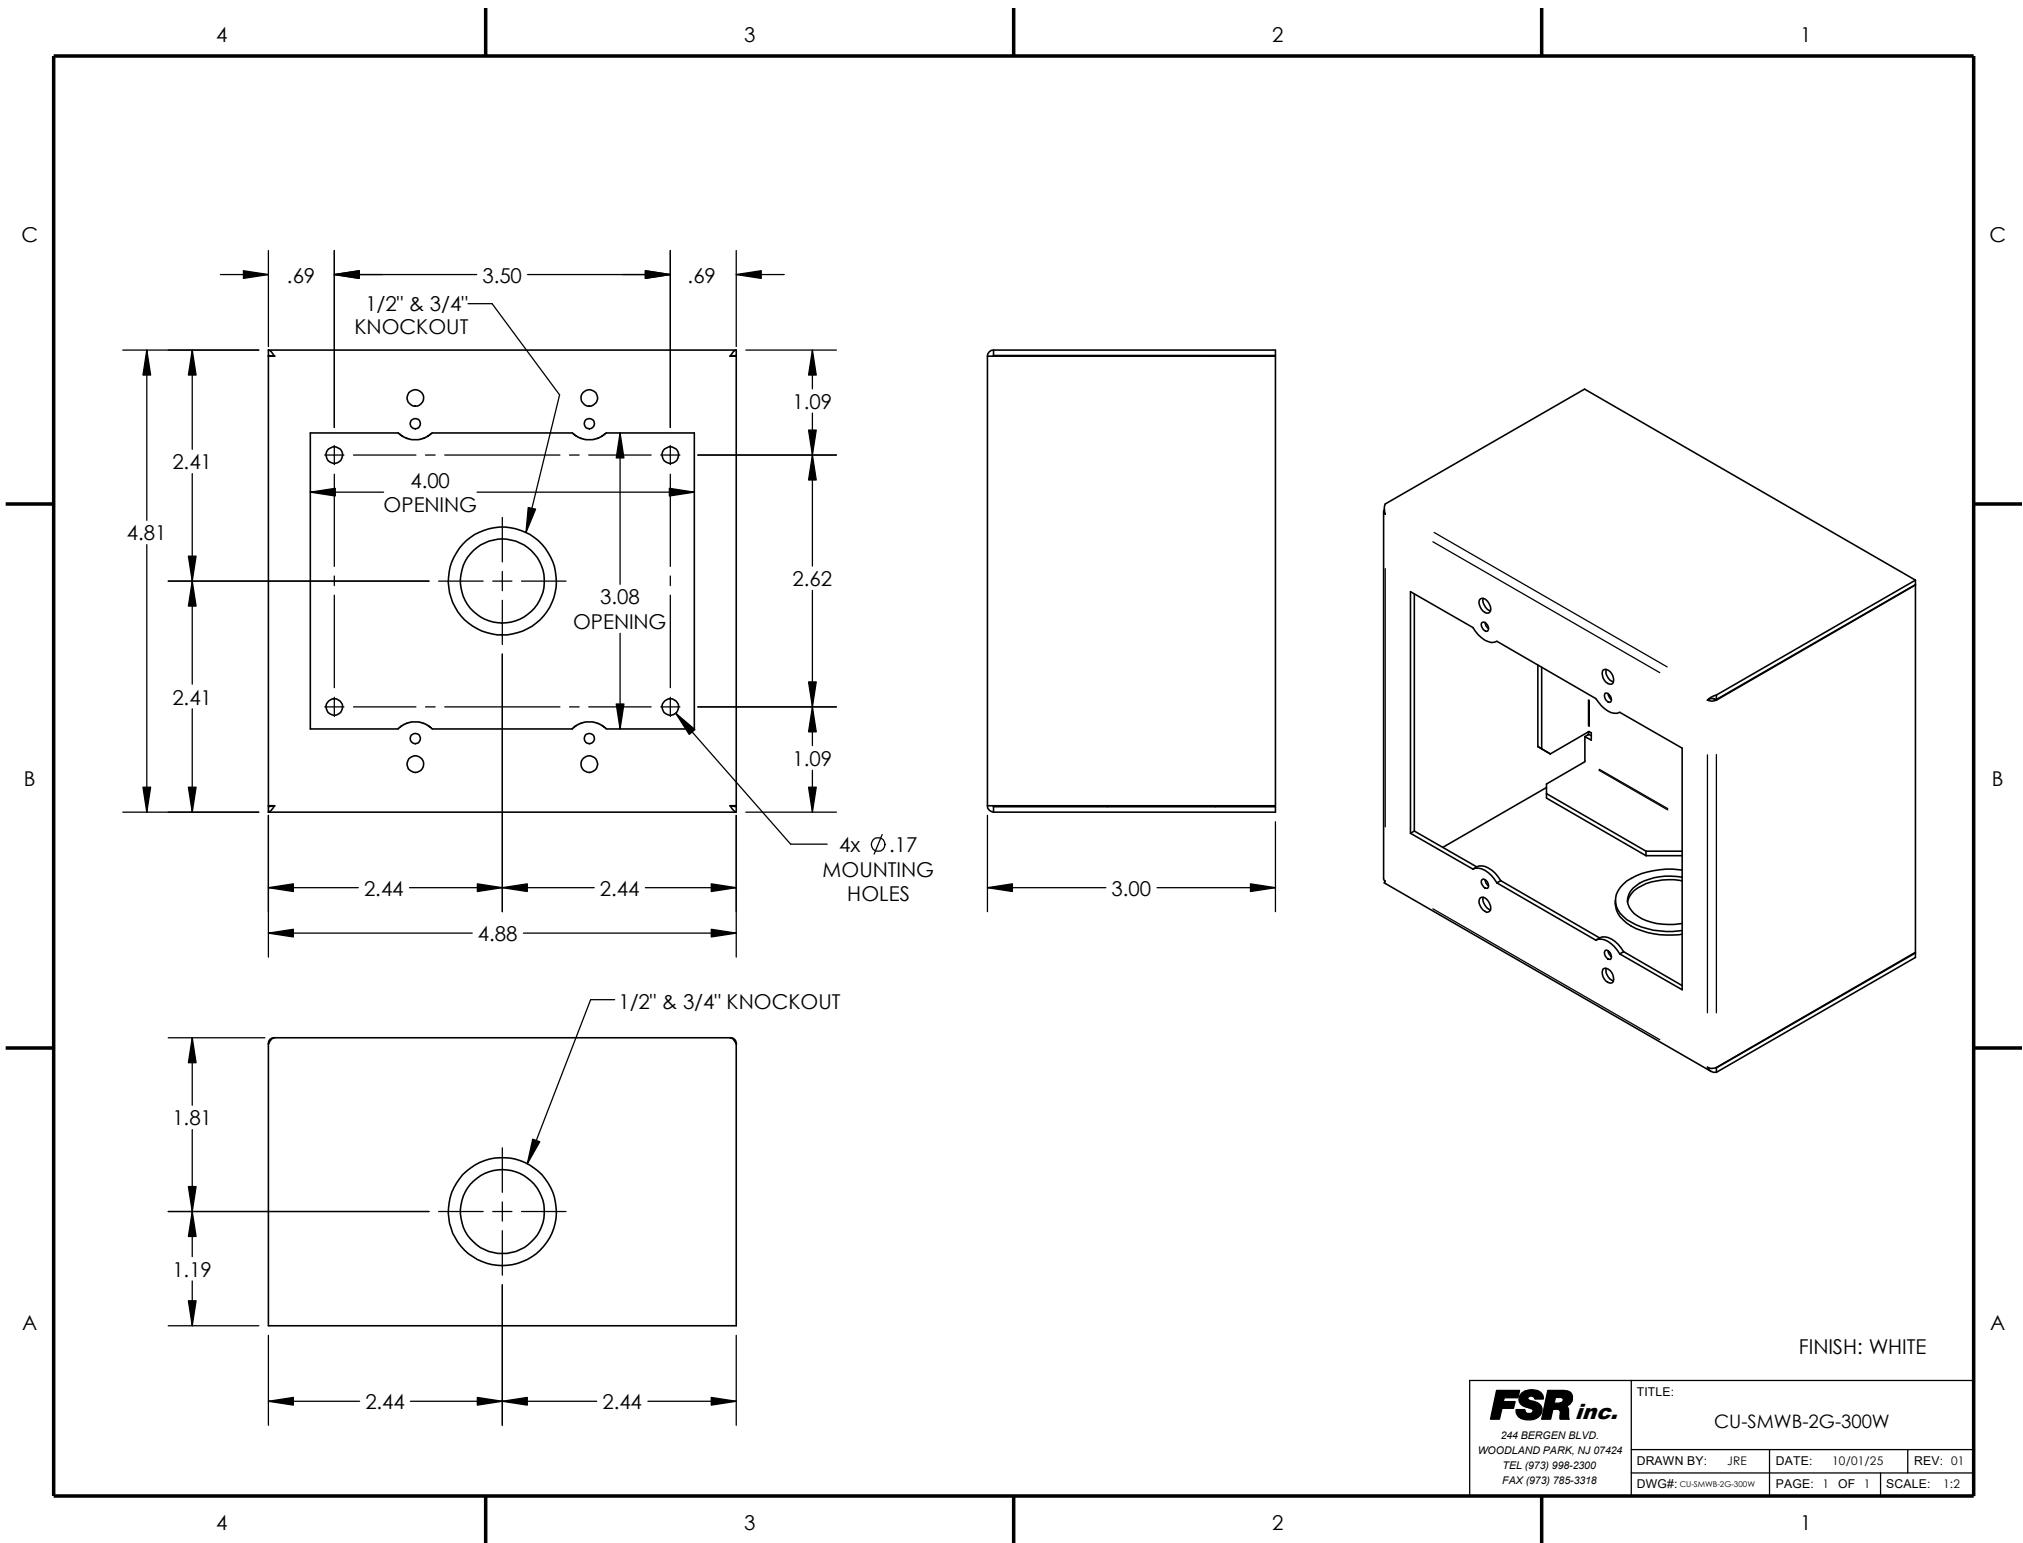

FINISH: WHITE

FSR inc.
244 BERGEN BLVD.
WOODLAND PARK, NJ 07424
TEL (973) 998-2300
FAX (973) 785-3318

TITLE: CU-SMWB-2G-300W			
DRAWN BY: JRE	DATE: 10/01/25	REV: 01	
DWG#: CU-SMWB-2G-300W	PAGE: 1 OF 1	SCALE: 1:2	