



SYM	QTY	KNOCKOUT
A	4	1/2" & 3/4"
B	6	1" & 1-1/4"
C	4	1" & 1-1/4" & 1-1/2"
D	1	1" & 1-1/2" & 2"

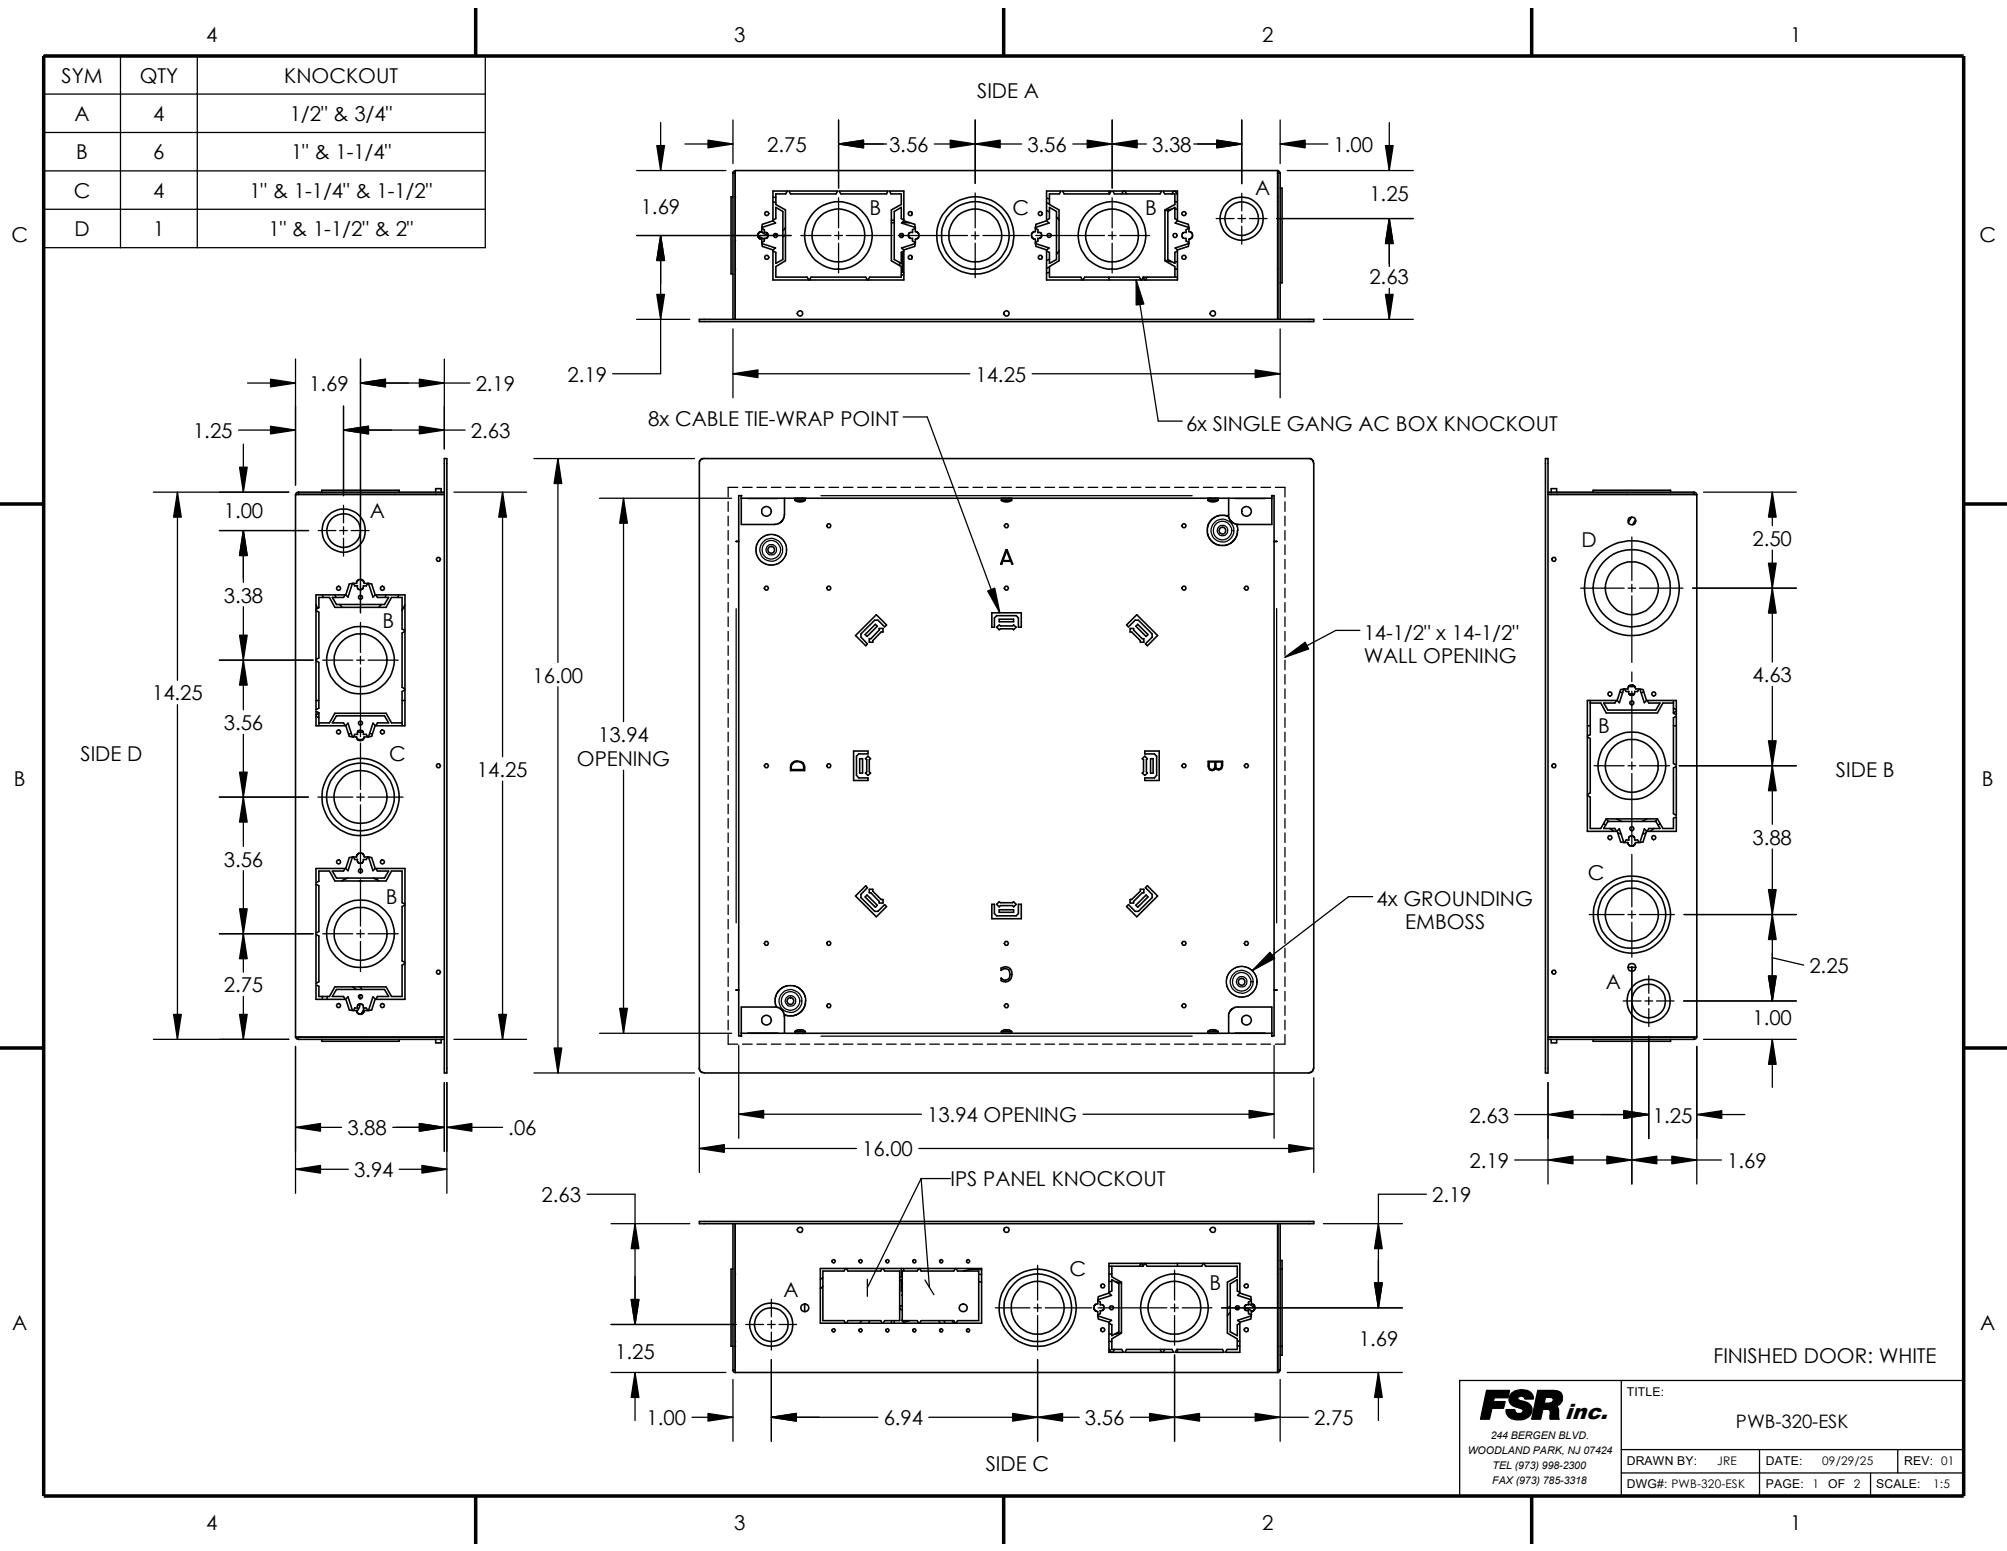

FSR inc.
 244 BERGEN BLVD.
 WOODLAND PARK, NJ 07424
 TEL (973) 998-2300
 FAX (973) 785-3318

TITLE:			
PWB-320-ESK			
DRAWN BY: JRE	DATE: 09/29/25	REV: 01	
DWG#: PWB-320-ESK	PAGE: 1 OF 2	SCALE: 1:5	

FINISHED DOOR: WHITE

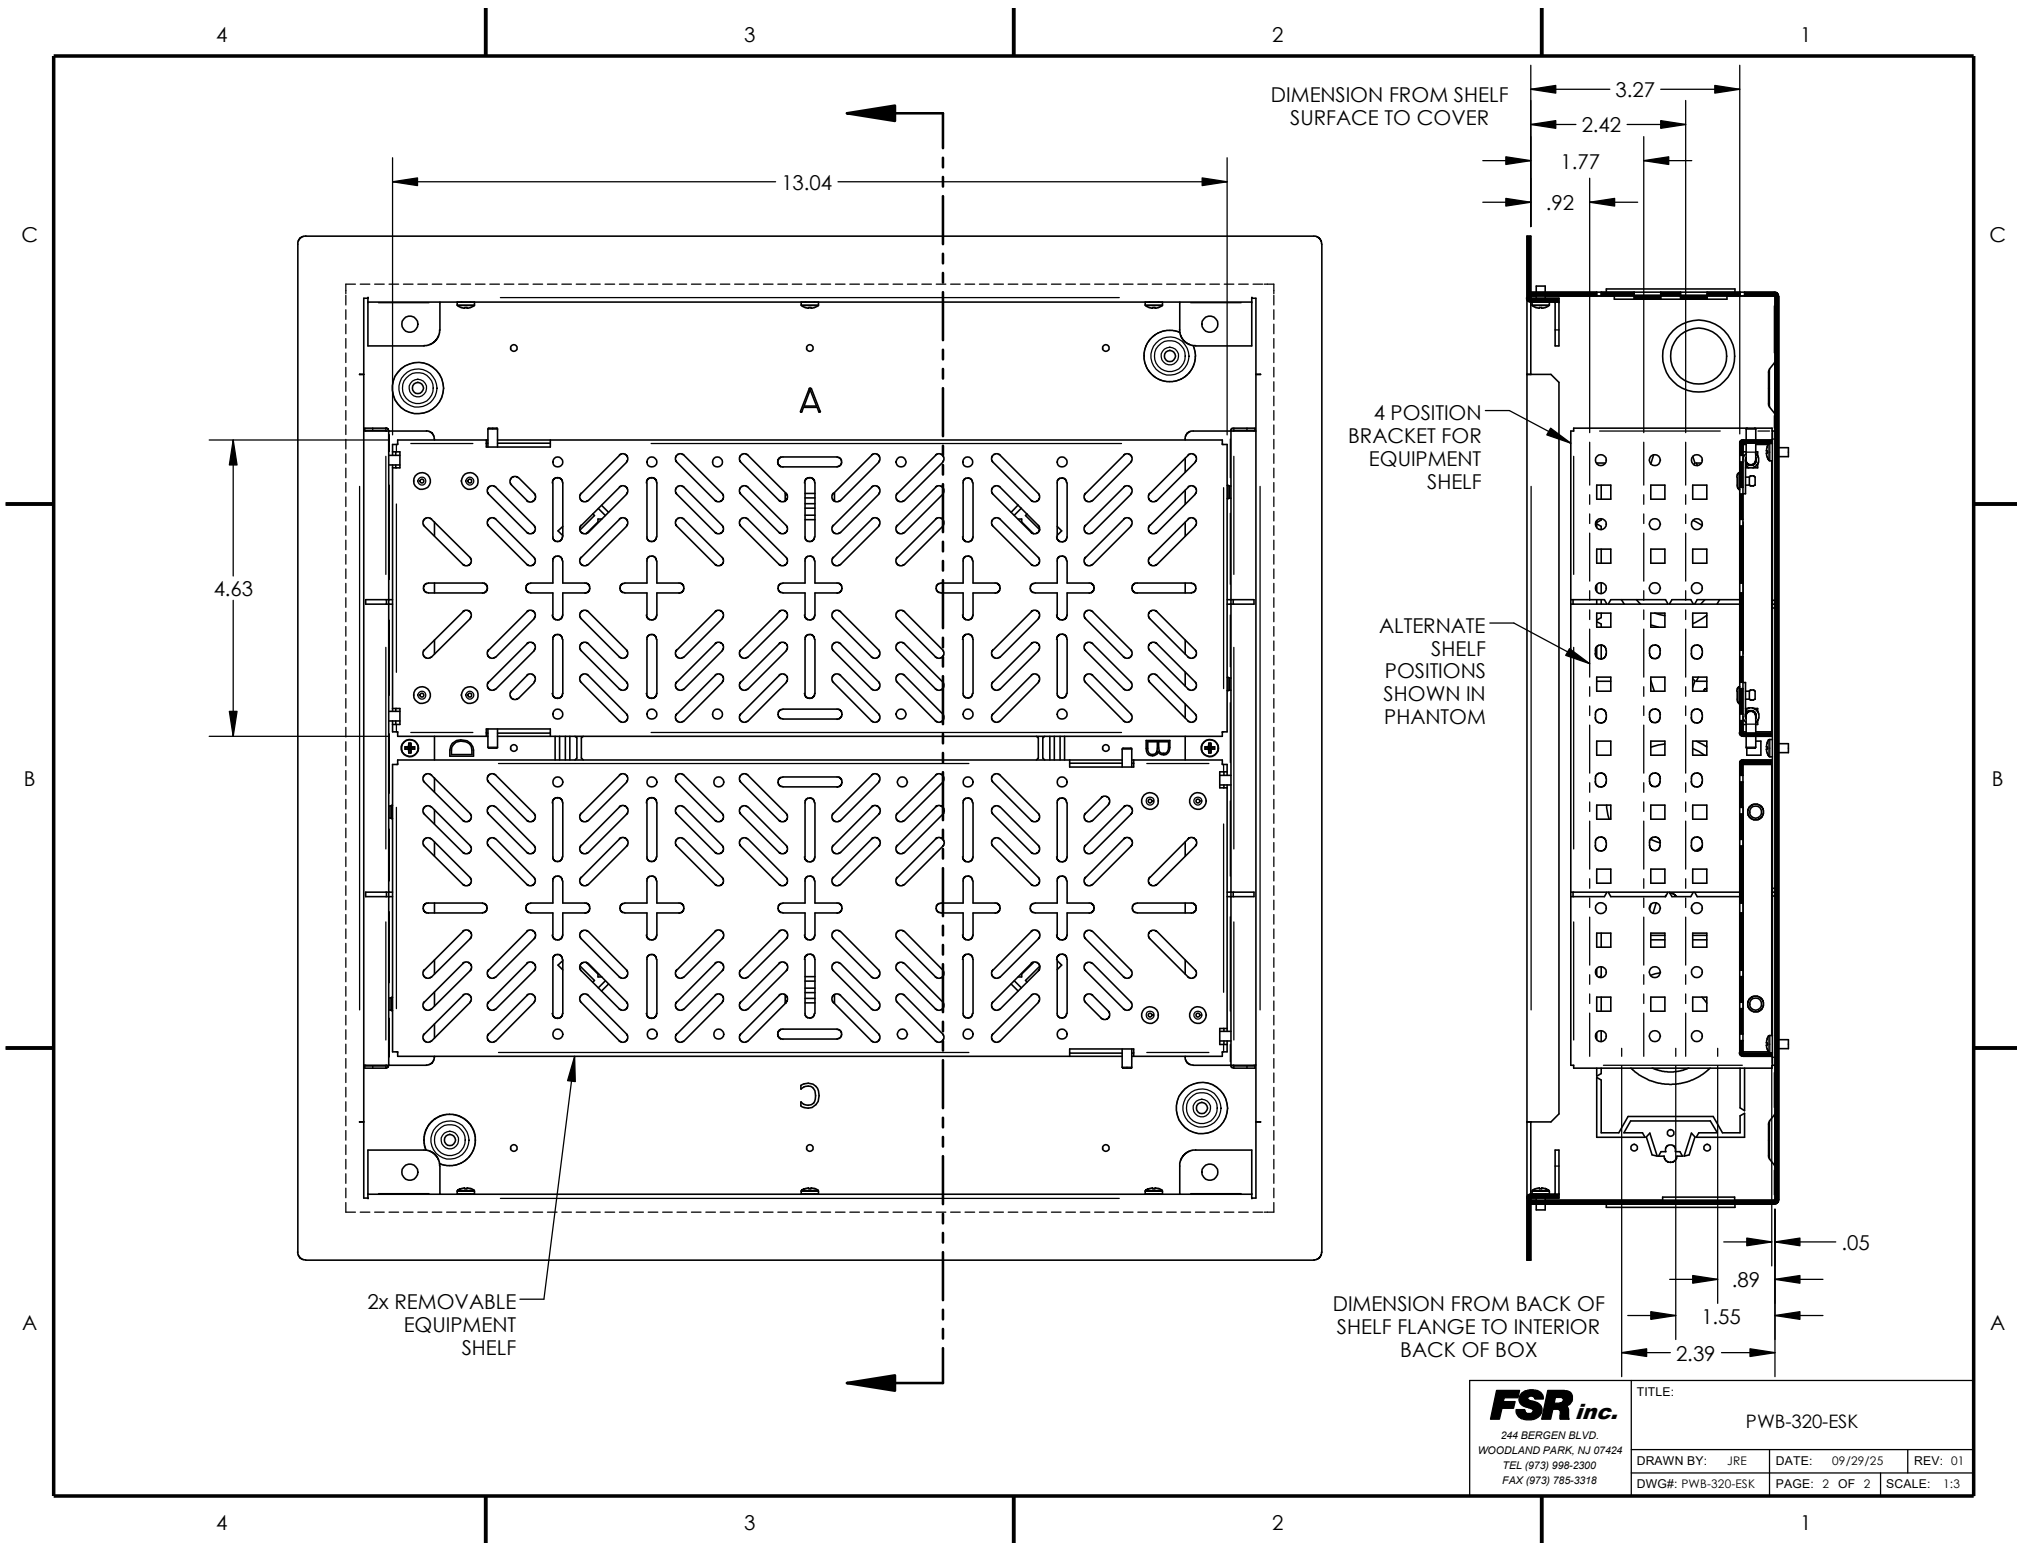

DIMENSION FROM SHELF SURFACE TO COVER

4 POSITION BRACKET FOR EQUIPMENT SHELF

ALTERNATE SHELF POSITIONS SHOWN IN PHANTOM

2x REMOVABLE EQUIPMENT SHELF

DIMENSION FROM BACK OF SHELF FLANGE TO INTERIOR BACK OF BOX

FSR inc.
 244 BERGEN BLVD.
 WOODLAND PARK, NJ 07424
 TEL (973) 998-2300
 FAX (973) 785-3318

TITLE: PWB-320-ESK			
DRAWN BY: JRE	DATE: 09/29/25	REV: 01	
DWG#: PWB-320-ESK	PAGE: 2 OF 2	SCALE: 1:3	