


SYM	QTY	KNOCKOUT
A	8	1/2" & 3/4"
B	4	1" & 1-1/4"
C	4	1" & 1-1/4" & 1-1/2"
D	4	1" & 1-1/2" & 2"
E	2	2"

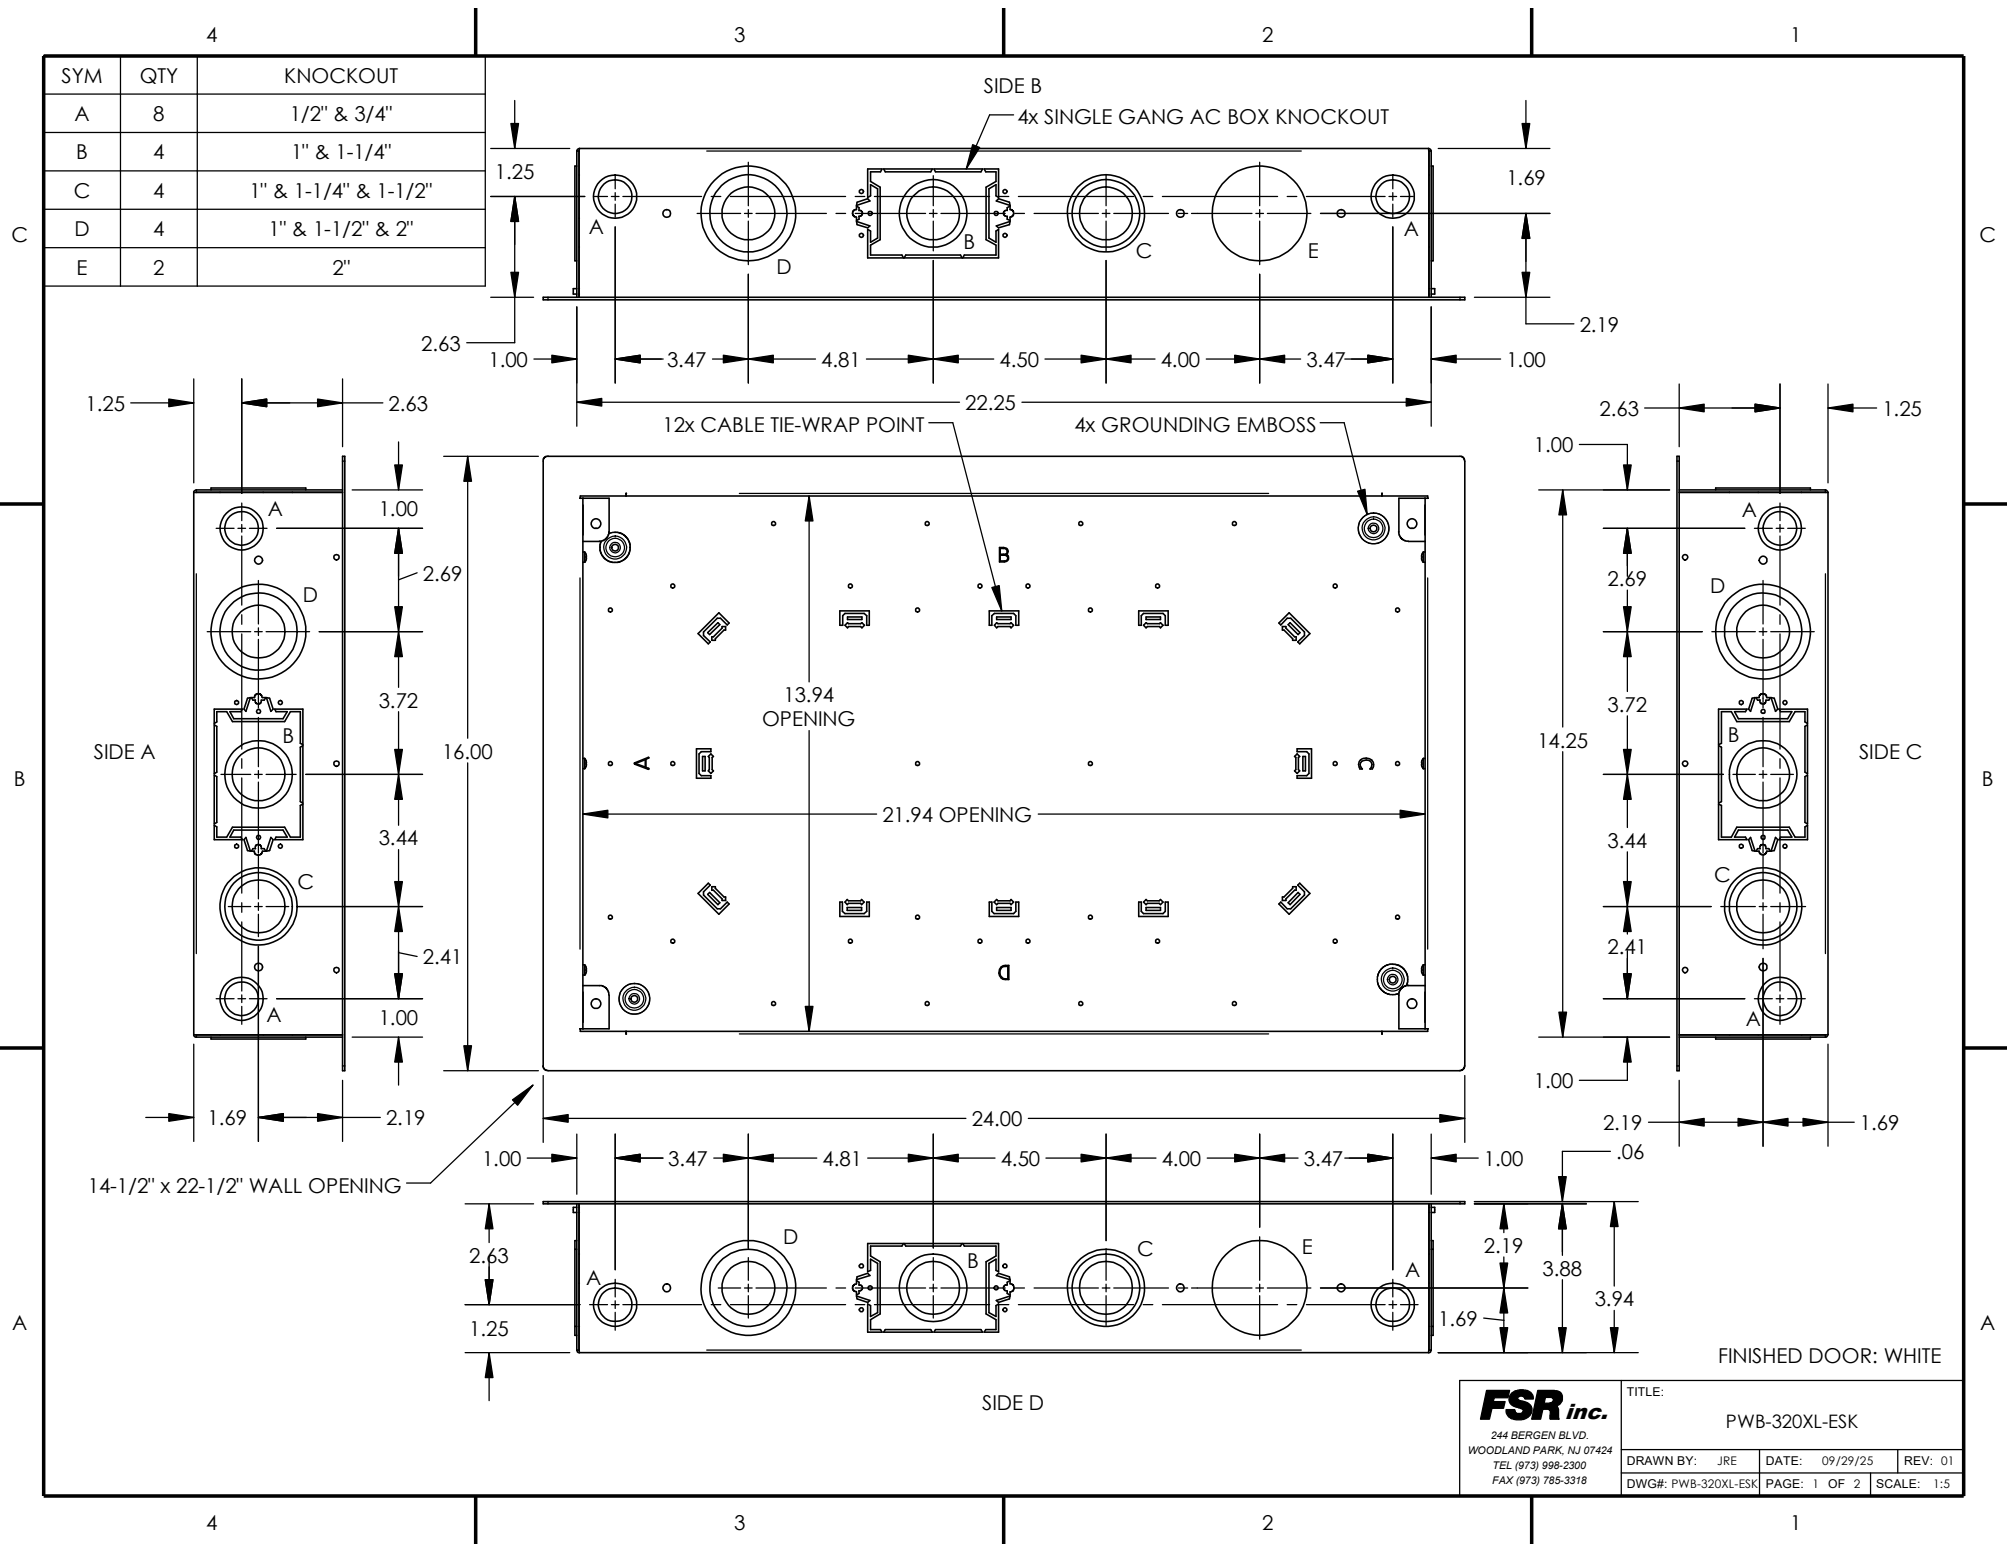

FSR inc.
 244 BERGEN BLVD.
 WOODLAND PARK, NJ 07424
 TEL (973) 998-2300
 FAX (973) 785-3318

TITLE: PWB-320XL-ESK		
DRAWN BY: JRE	DATE: 09/29/25	REV: 01
DWG#: PWB-320XL-ESK	PAGE: 1 OF 2	SCALE: 1:5

FINISHED DOOR: WHITE

