



SYM	QTY	KNOCKOUT
A	4	1/2" & 3/4"
B	11	1" & 1-1/4"

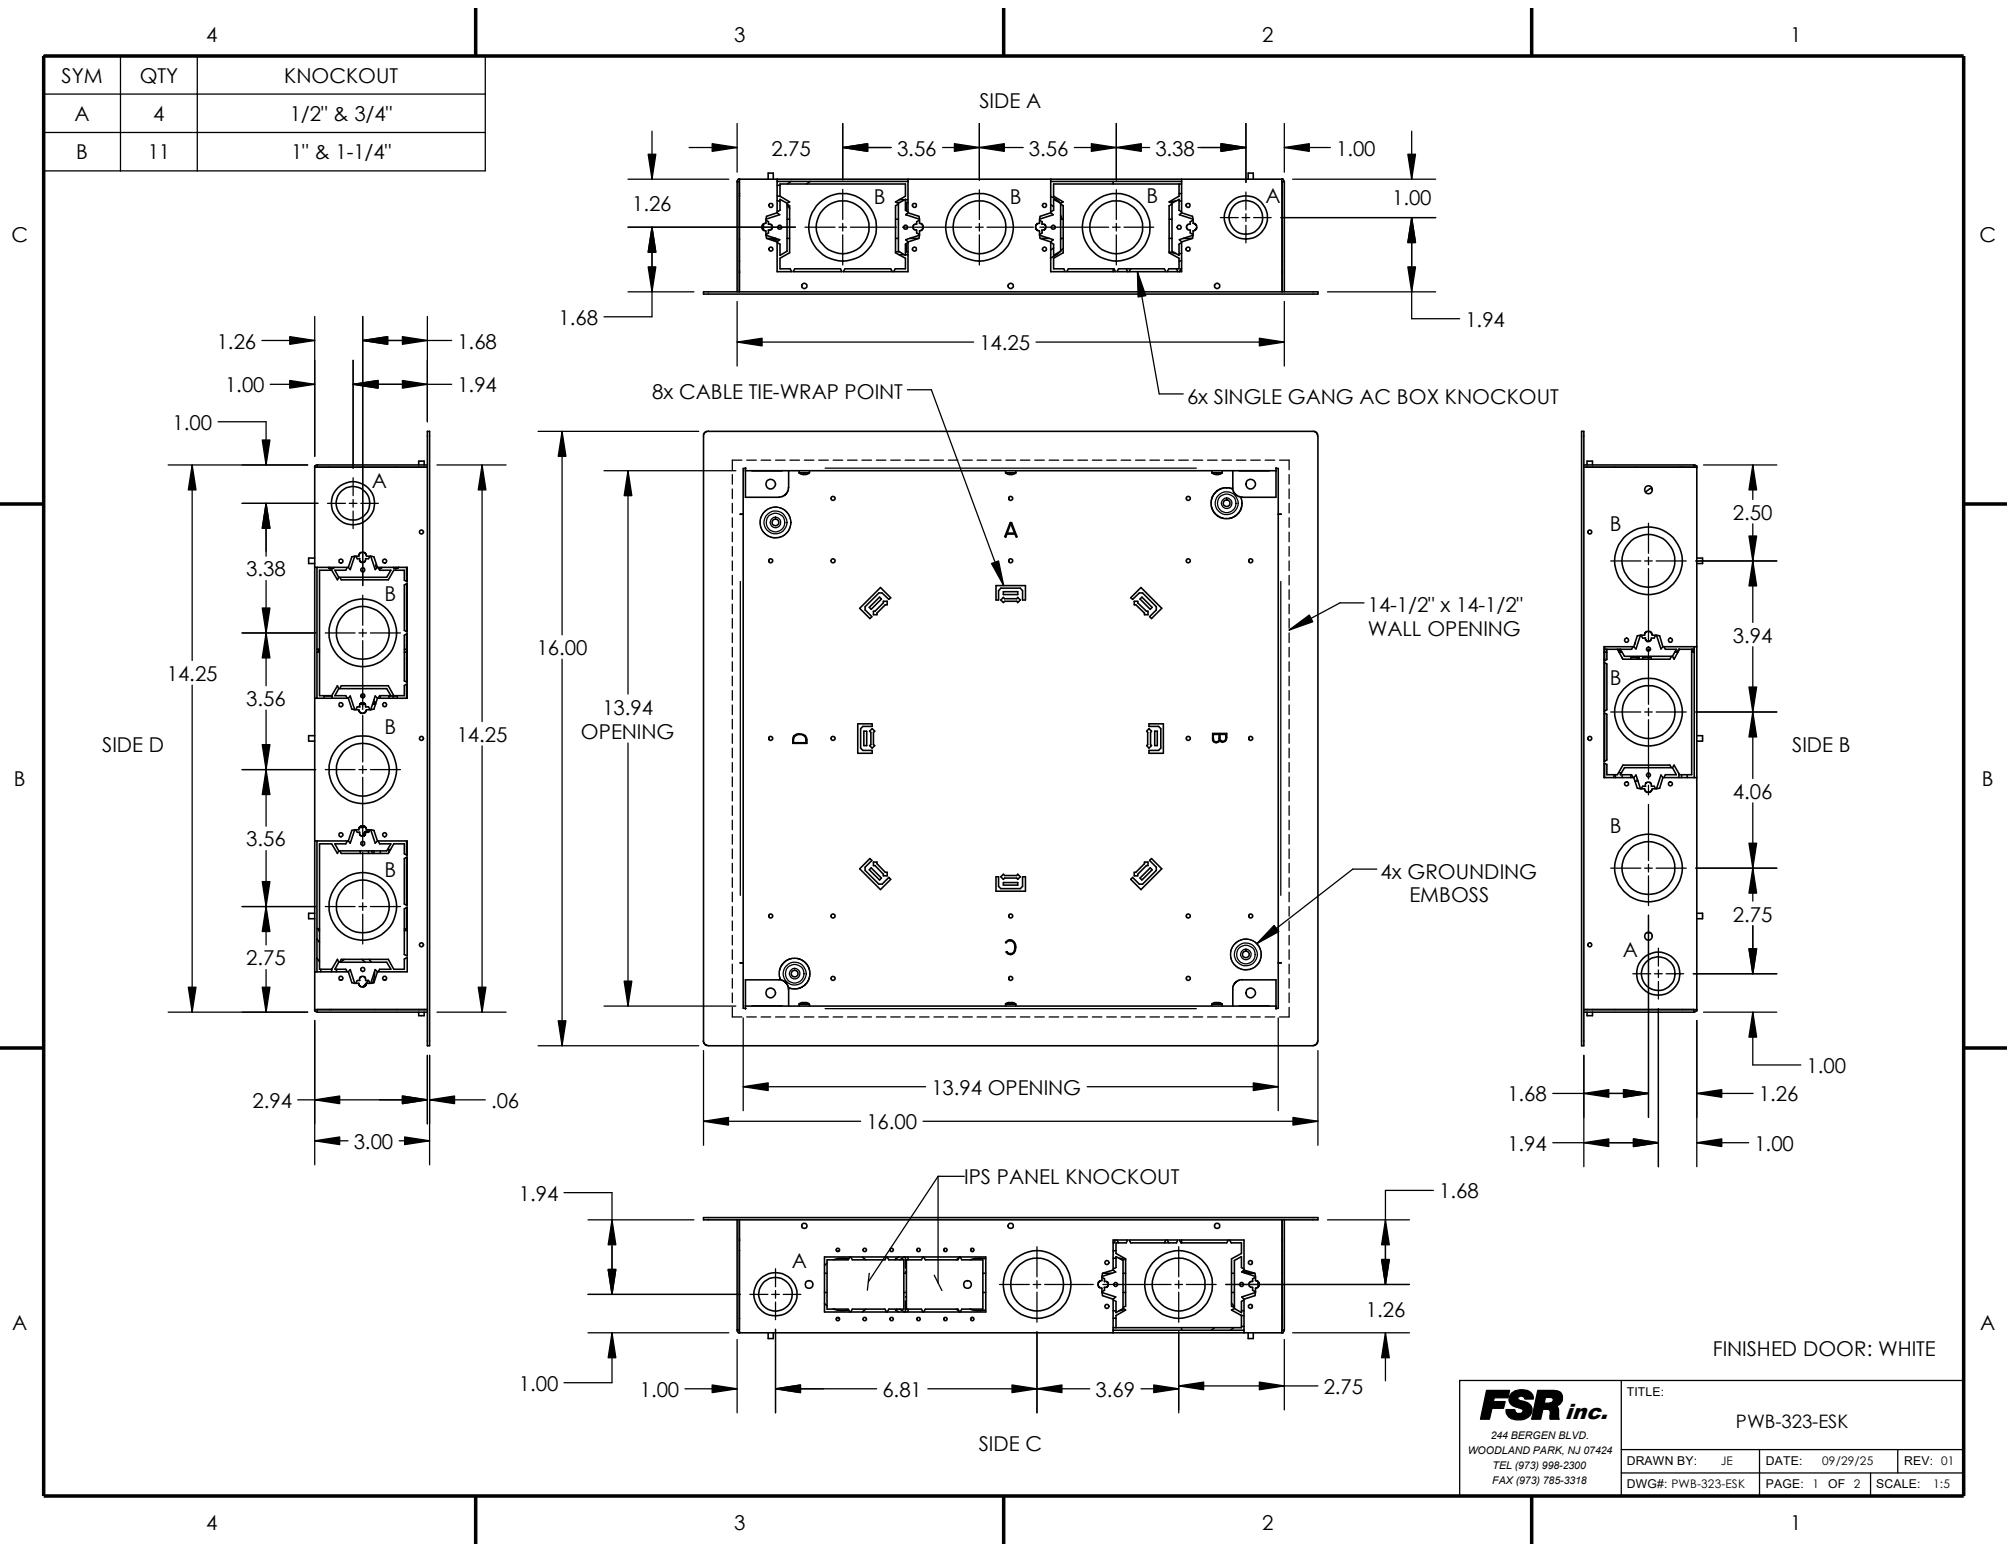

FSR inc. 244 BERGEN BLVD. WOODLAND PARK, NJ 07424 TEL (973) 998-2300 FAX (973) 785-3318	TITLE:		
	PWB-323-ESK		
	DRAWN BY: JE	DATE: 09/29/25	REV: 01
	DWG#: PWB-323-ESK	PAGE: 1 OF 2	SCALE: 1:5

FINISHED DOOR: WHITE

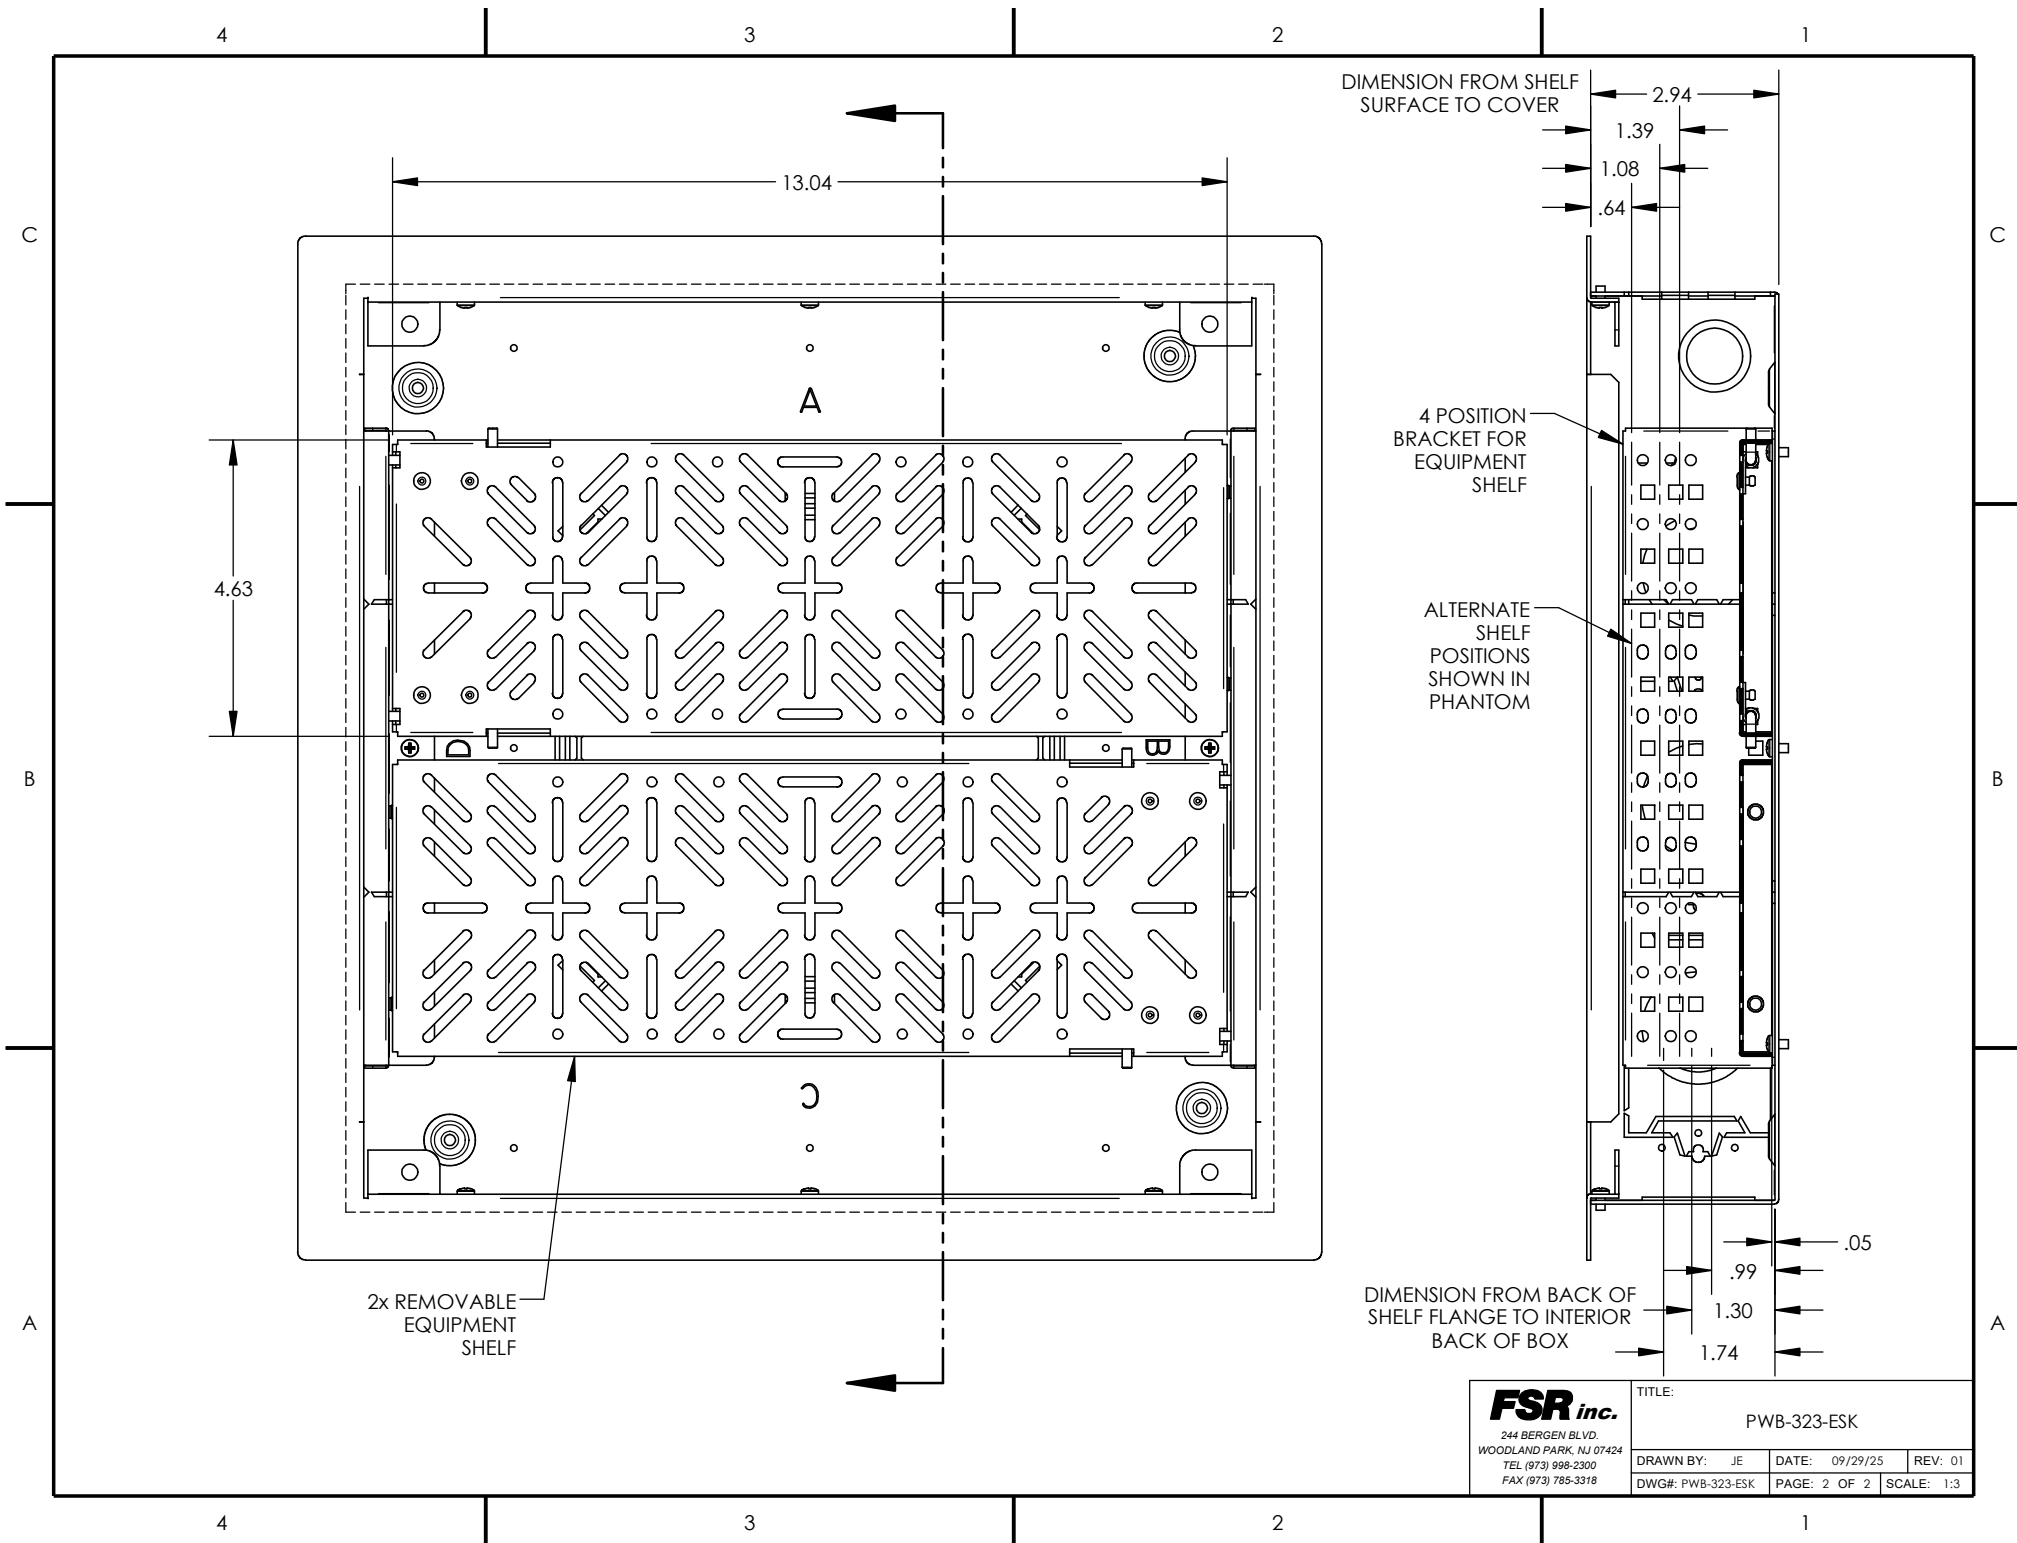

DIMENSION FROM SHELF SURFACE TO COVER

2.94
1.39
1.08
.64

4 POSITION BRACKET FOR EQUIPMENT SHELF

ALTERNATE SHELF POSITIONS SHOWN IN PHANTOM

DIMENSION FROM BACK OF SHELF FLANGE TO INTERIOR BACK OF BOX

.05
.99
1.30
1.74

2x REMOVABLE EQUIPMENT SHELF

FSR inc.
244 BERGEN BLVD.
WOODLAND PARK, NJ 07424
TEL (973) 998-2300
FAX (973) 785-3318

TITLE:			
PWB-323-ESK			
DRAWN BY: JE	DATE: 09/29/25	REV: 01	
DWG#: PWB-323-ESK	PAGE: 2 OF 2	SCALE: 1:3	