


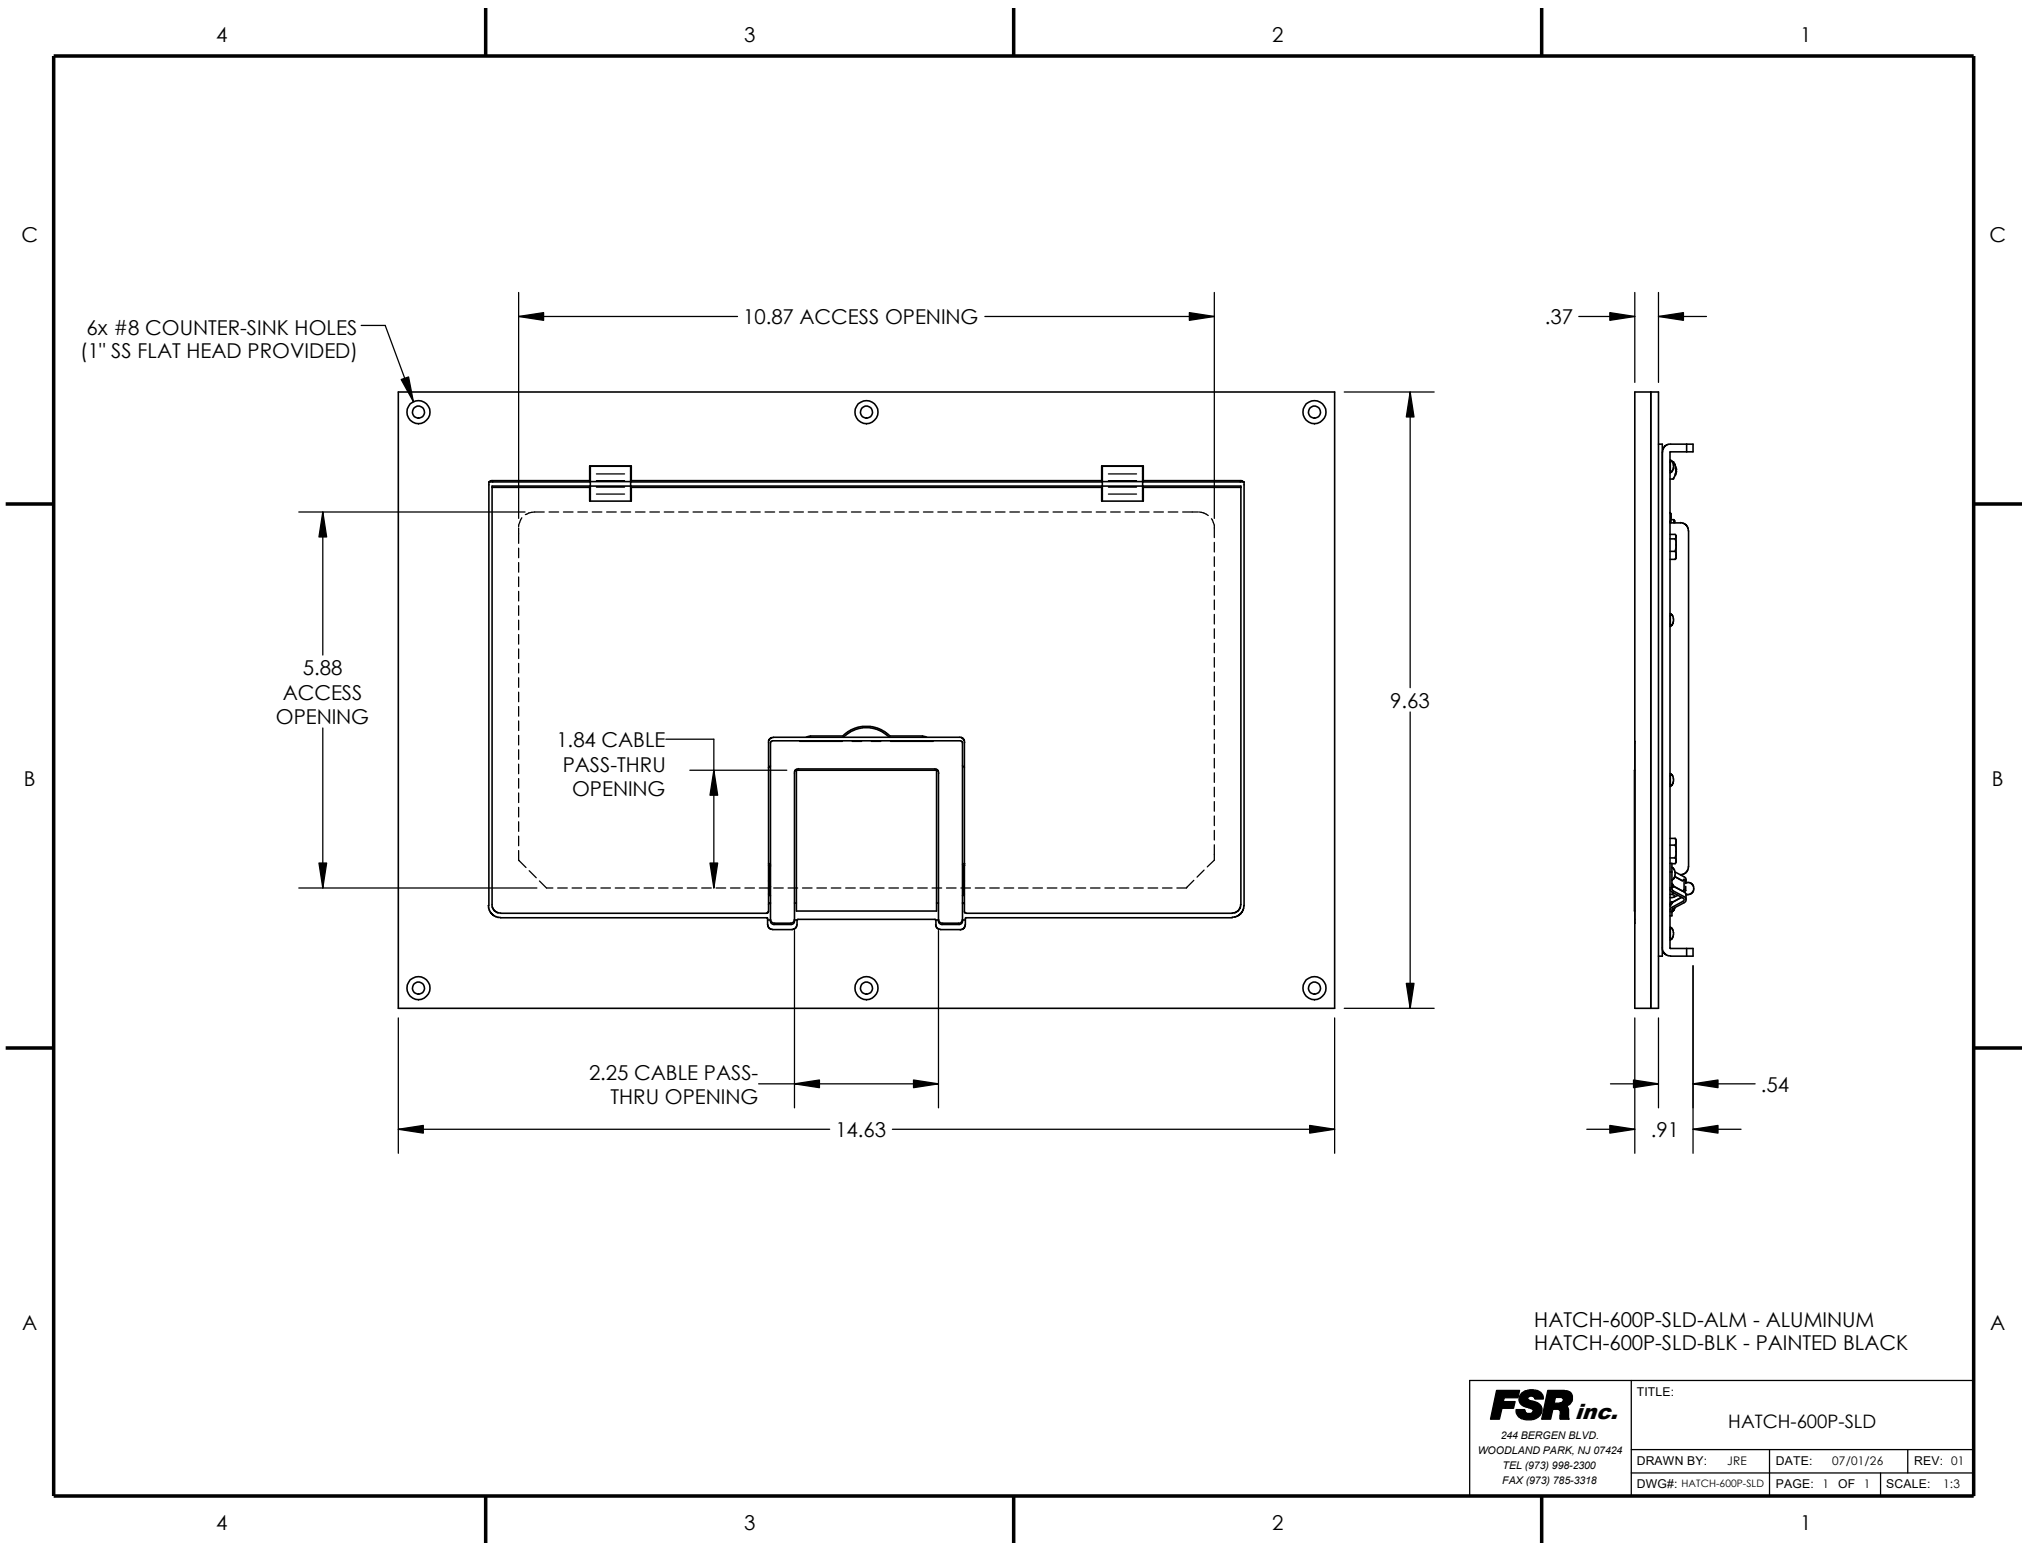

FSR inc. 244 BERGEN BLVD. WOODLAND PARK, NJ 07424 TEL (973) 998-2300 FAX (973) 785-3318			
TITLE: HATCH-600P-SLD			
DRAWN BY: JRE	DATE: 07/01/26	REV: 01	
DWG#: HATCH-600P-SLD	PAGE: 1 OF 1	SCALE: 1:3	