


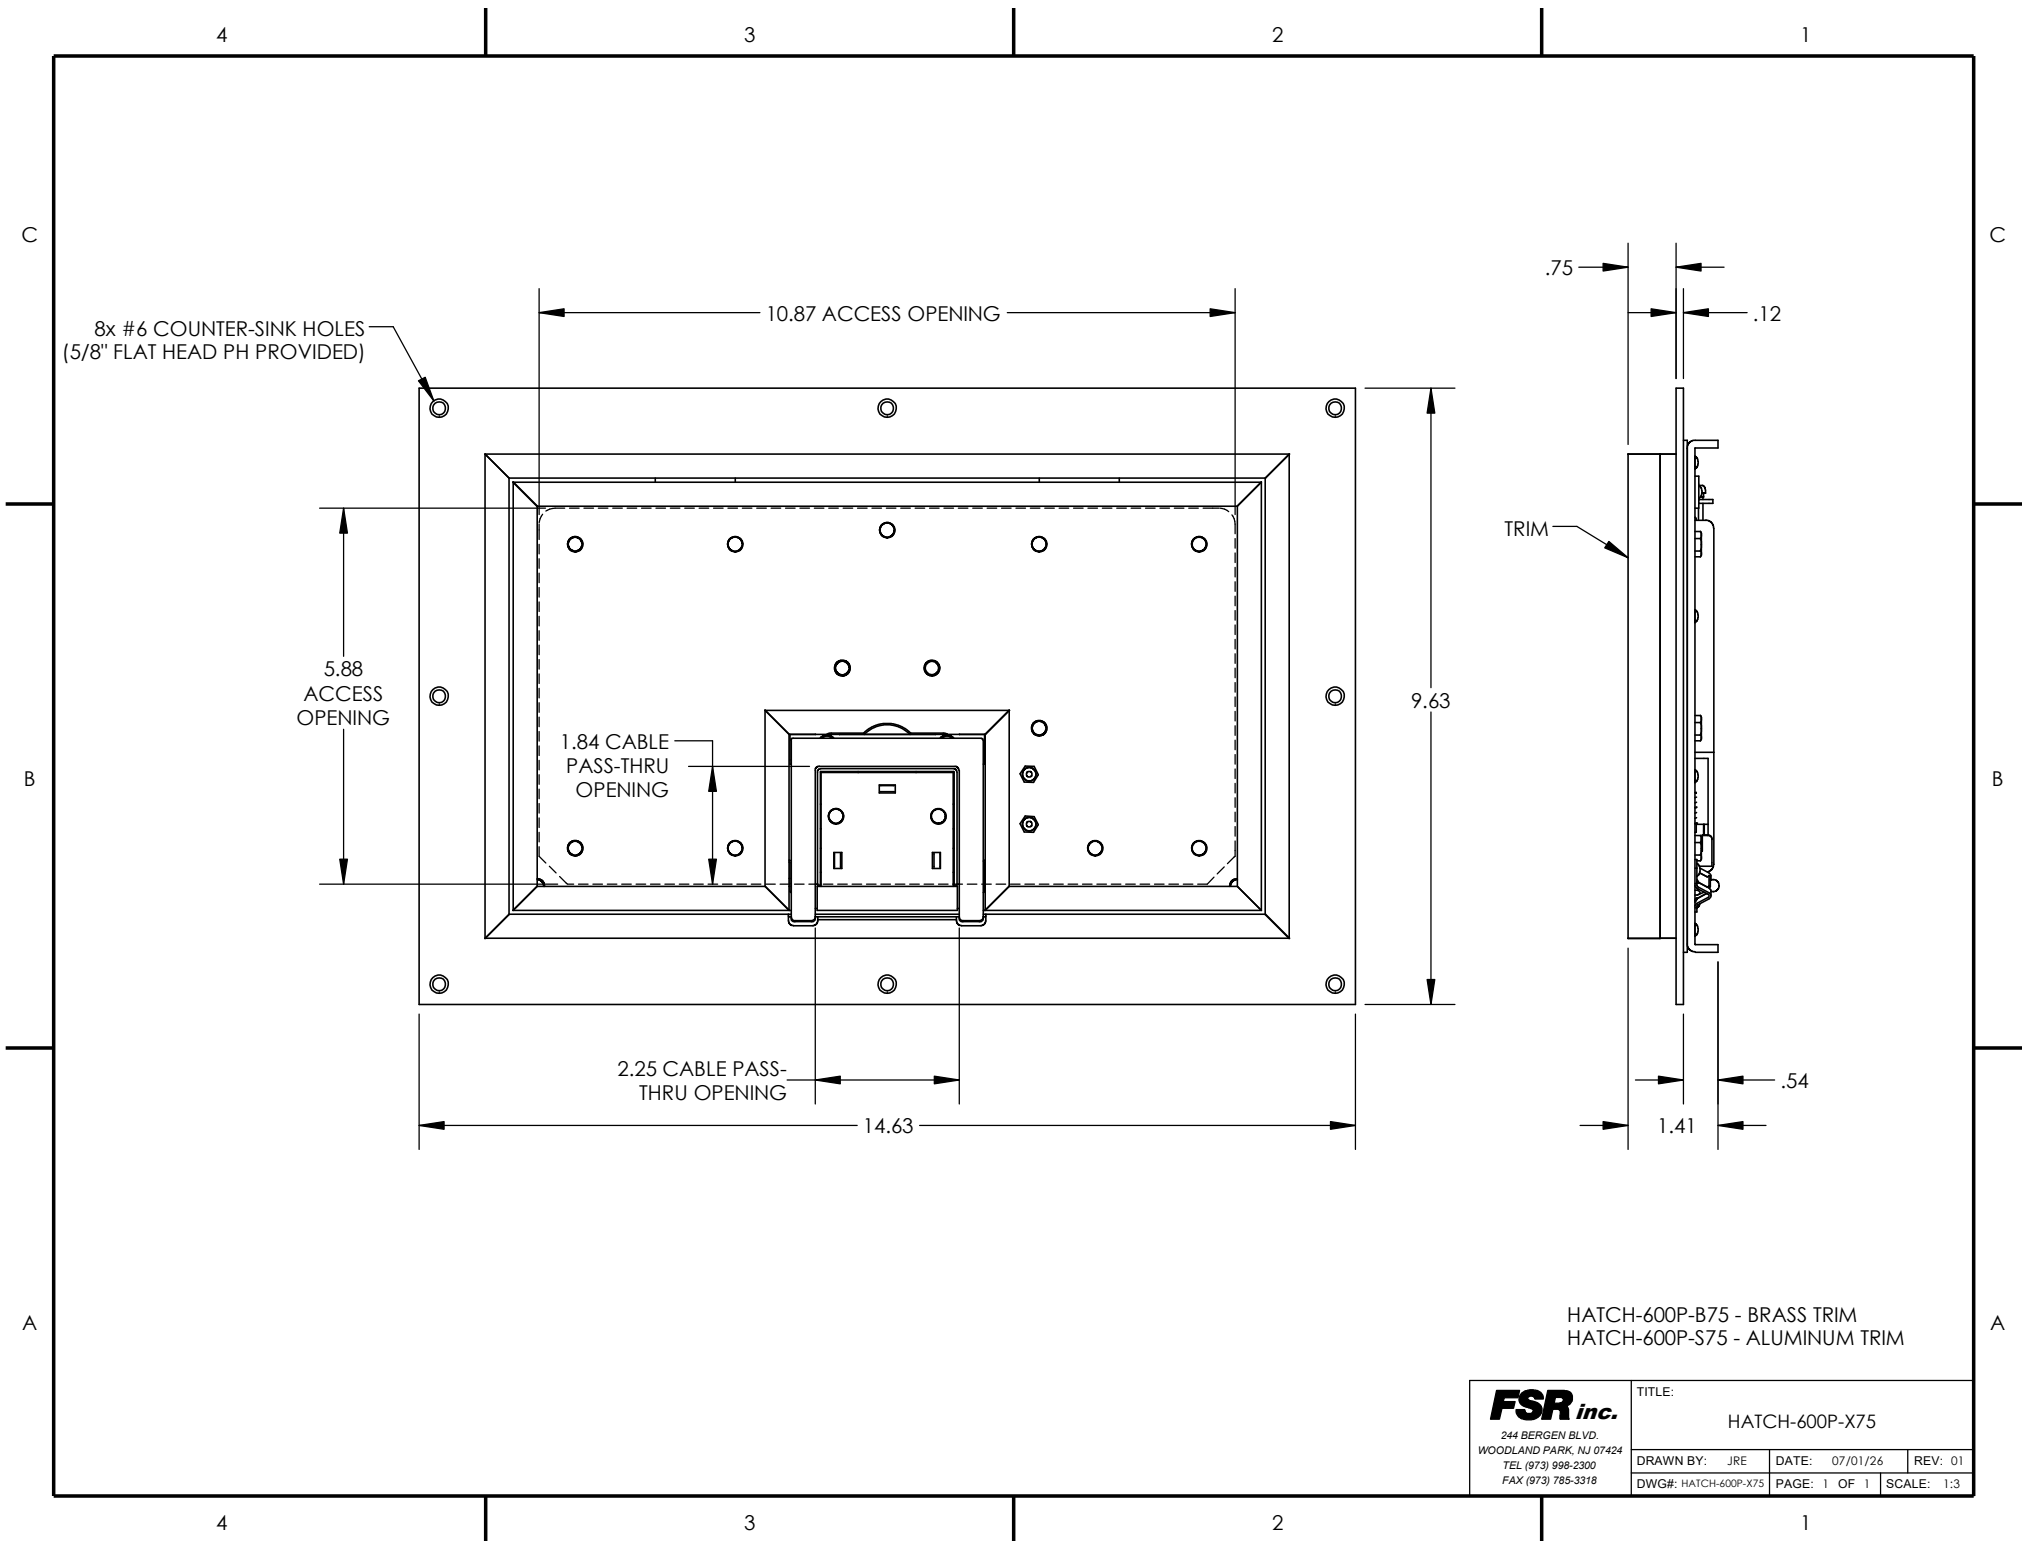

|   |                |            |  |
|---|----------------|------------|--|
| <b>FSR inc.</b><br>244 BERGEN BLVD.<br>WOODLAND PARK, NJ 07424<br>TEL (973) 998-2300<br>FAX (973) 785-3318 |                |            |  |
| TITLE:<br>HATCH-600P-X75                                                                                   |                |            |  |
| DRAWN BY: JRE                                                                                              | DATE: 07/01/26 | REV: 01    |  |
| DWG#: HATCH-600P-X75                                                                                       | PAGE: 1 OF 1   | SCALE: 1:3 |  |