


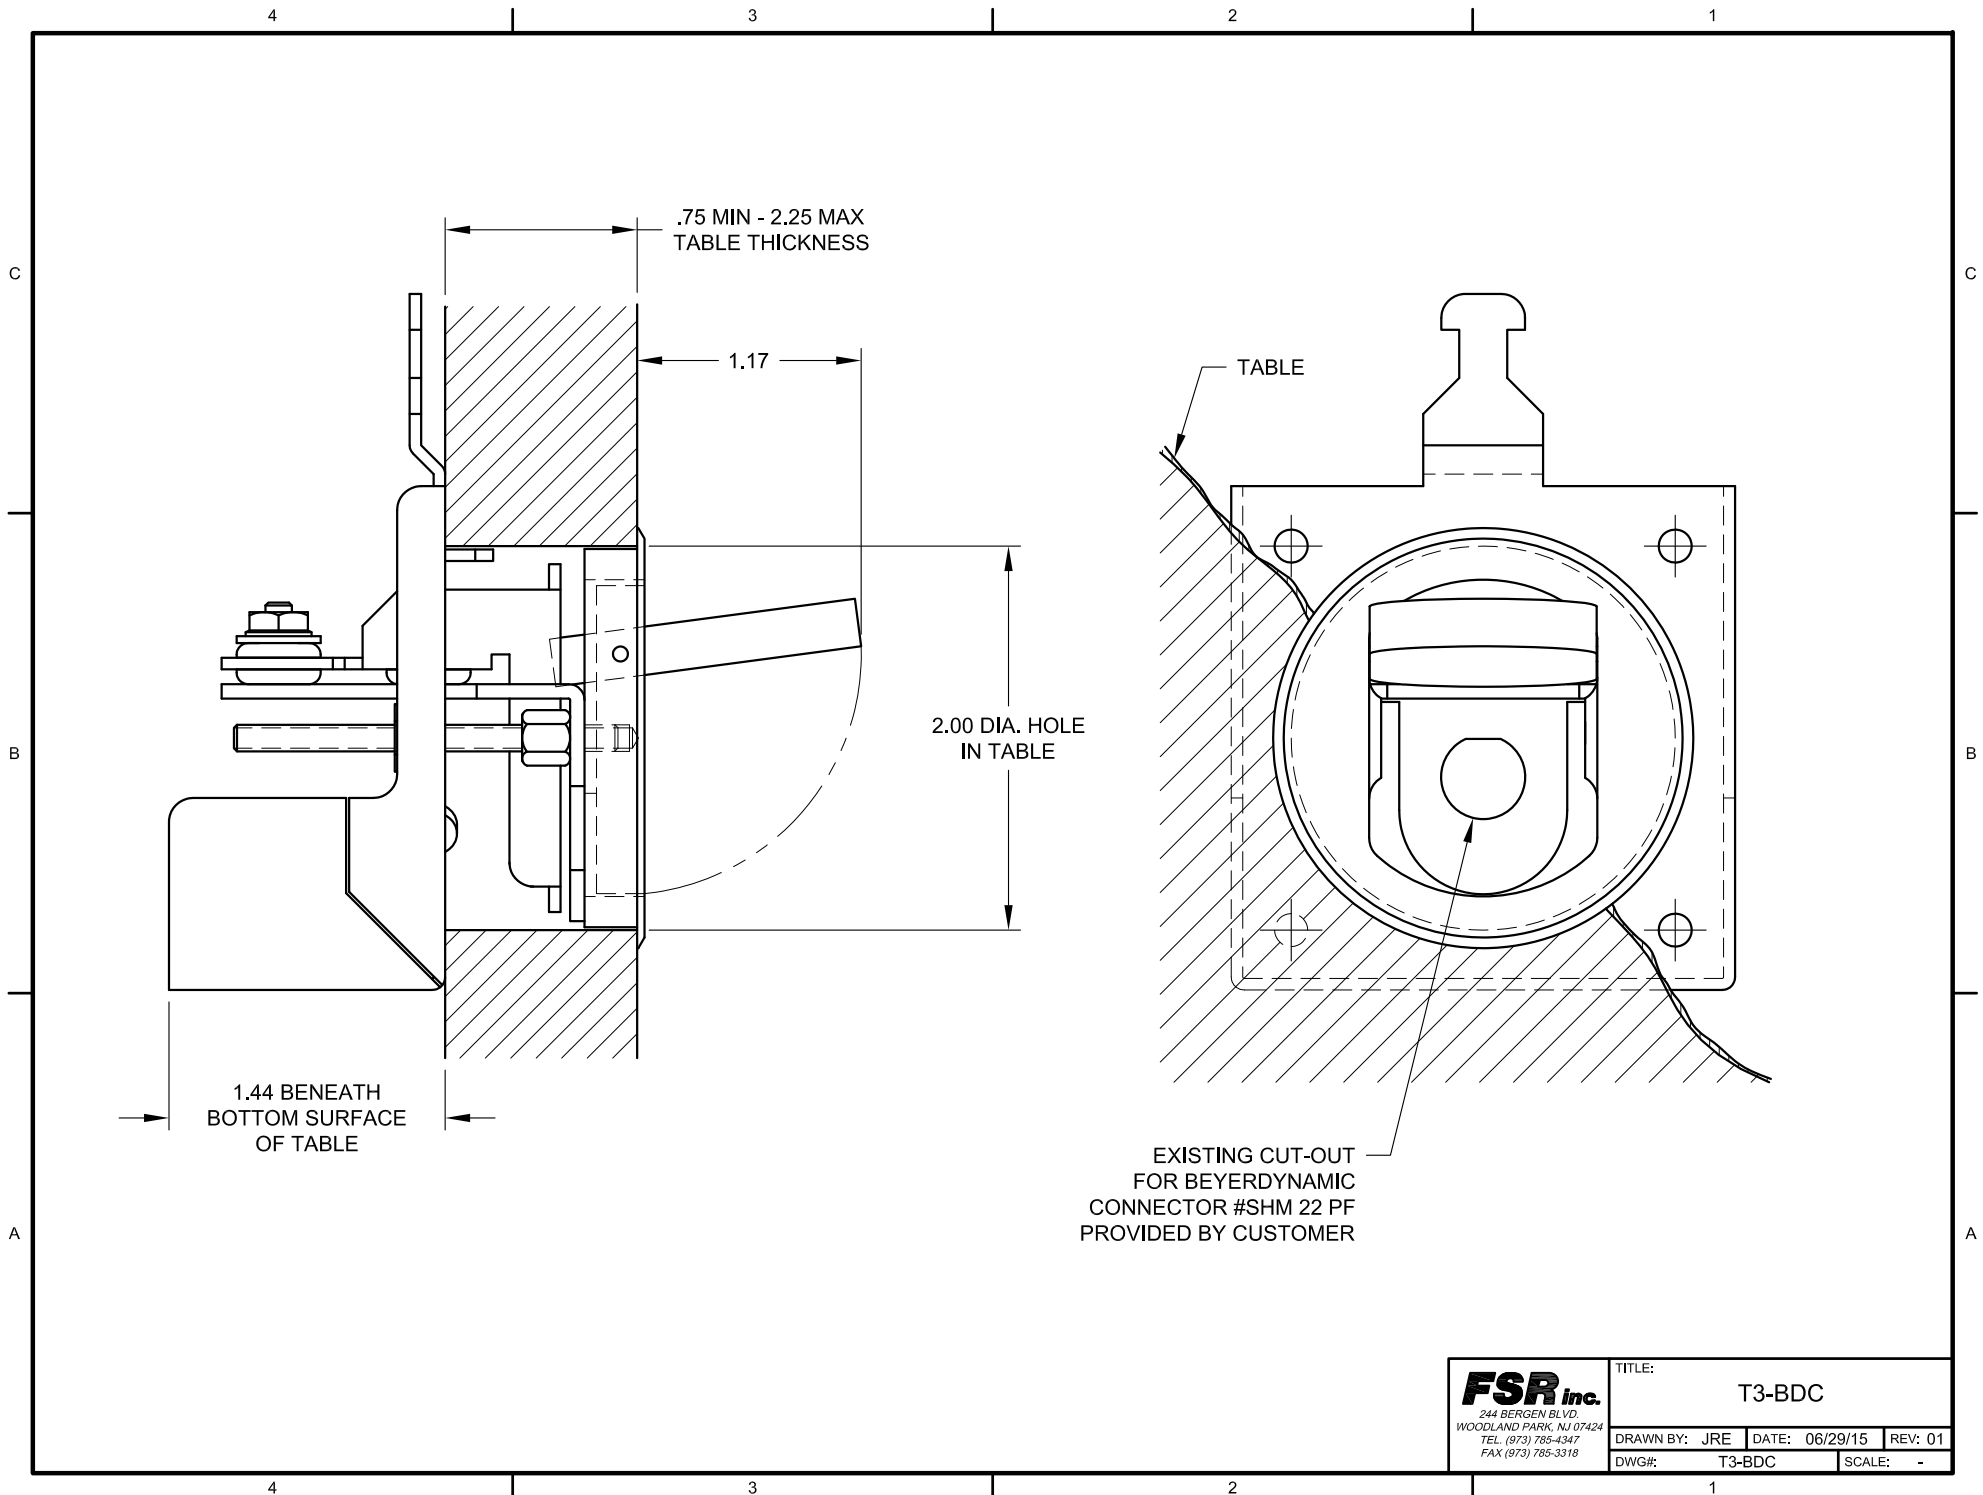

FSR inc.
244 BERGEN BLVD.
WOODLAND PARK, NJ 07424
TEL (973) 785-4347
FAX (973) 785-3318

TITLE: T3-BDC		
DRAWN BY: JRE	DATE: 06/29/15	REV: 01
DWG#: T3-BDC	SCALE: -	