


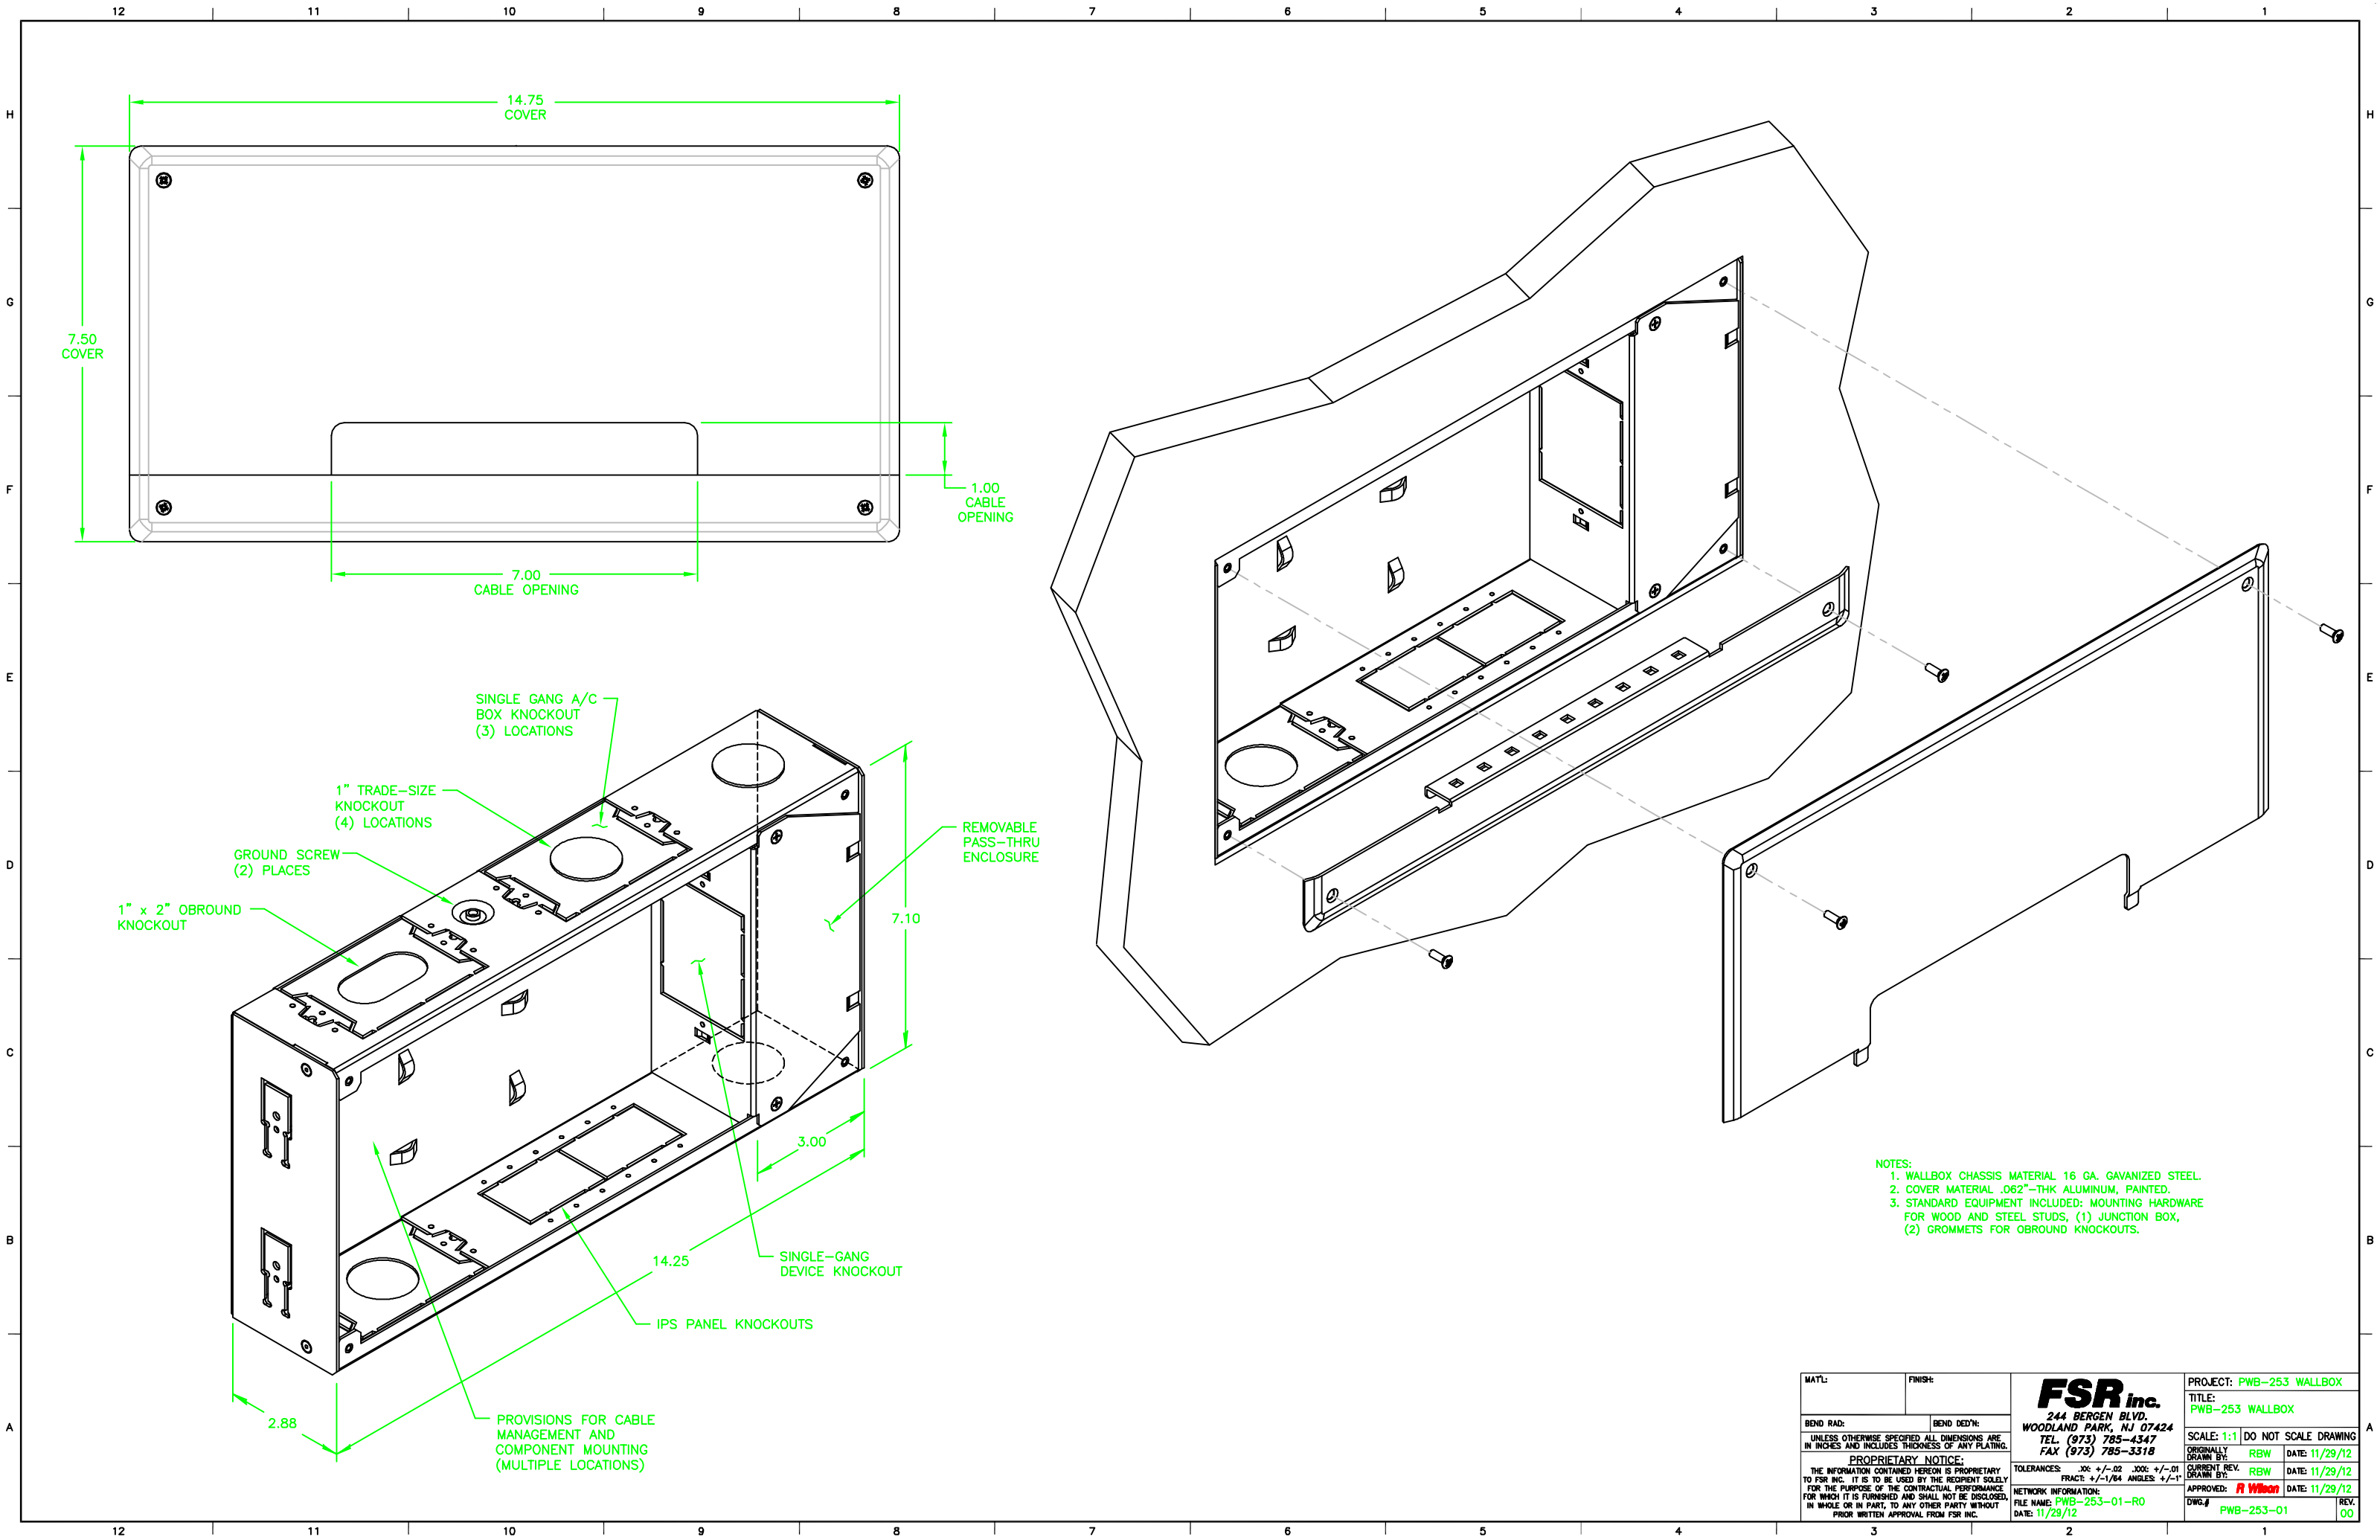

MATERIAL:		FINISH:		PROJECT: PWB-253 WALLBOX	
BEND RAD:		BEND DED'N:		TITLE: PWB-253 WALLBOX	
UNLESS OTHERWISE SPECIFIED ALL DIMENSIONS ARE IN INCHES AND INCLUDES THICKNESS OF ANY PLATING.		TOLERANCES: .006 +/- .002 .003 +/- .001 FRACT: +/- 1/64 ANGLES: +/- 1		SCALE: 1:1 DO NOT SCALE DRAWING	
PROPRIETARY NOTICE: THE INFORMATION CONTAINED HEREON IS PROPRIETARY TO FSR INC. IT IS TO BE USED BY THE RECIPIENT SOLELY FOR THE PURPOSE OF THE CONTRACTUAL PERFORMANCE FOR WHICH IT IS FURNISHED AND SHALL NOT BE DISCLOSED, IN WHOLE OR IN PART, TO ANY OTHER PARTY WITHOUT PRIOR WRITTEN APPROVAL FROM FSR INC.		NETWORK INFORMATION: FILE NAME: PWB-253-01-RO DATE: 11/29/12		APPROVED: R Wilson DATE: 11/29/12	
244 BERGEN BLVD. WOODLAND PARK, NJ 07424 TEL (973) 785-4347 FAX (973) 785-3318		ORIGINAL: RBW DATE: 11/29/12		REV. 00	