


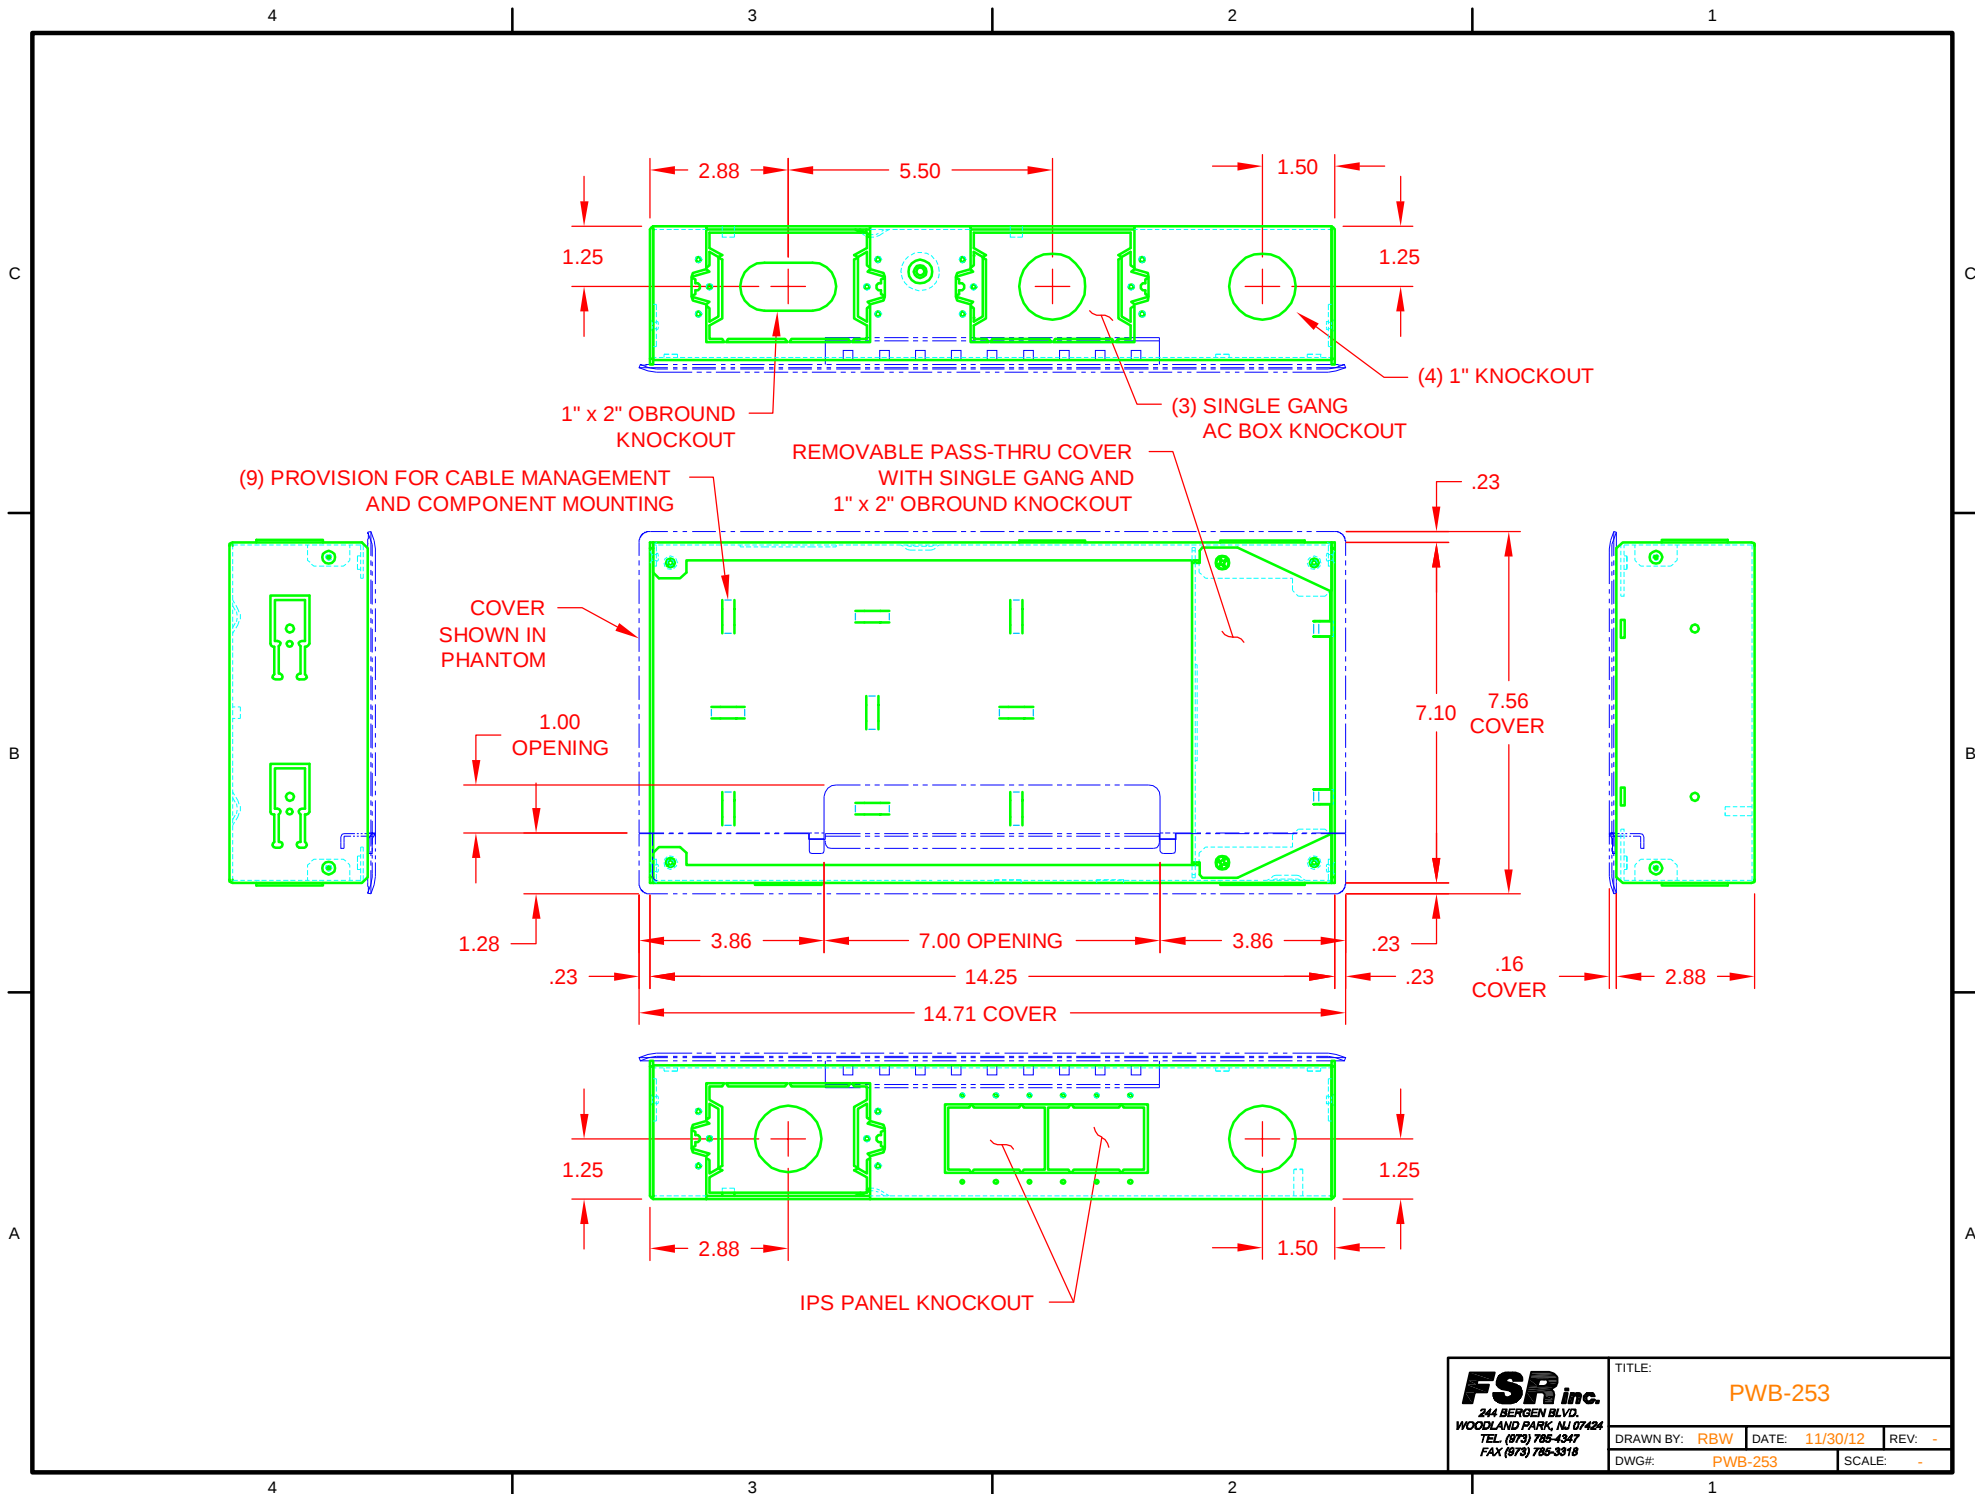

FSR inc. 244 BERGEN BLVD. WOODLAND PARK, NJ 07424 TEL. (973) 785-4347 FAX (973) 785-3318	TITLE: PWB-253		
	DRAWN BY: RBW	DATE: 11/30/12	REV: -
	DWG#: PWB-253	SCALE: -	