


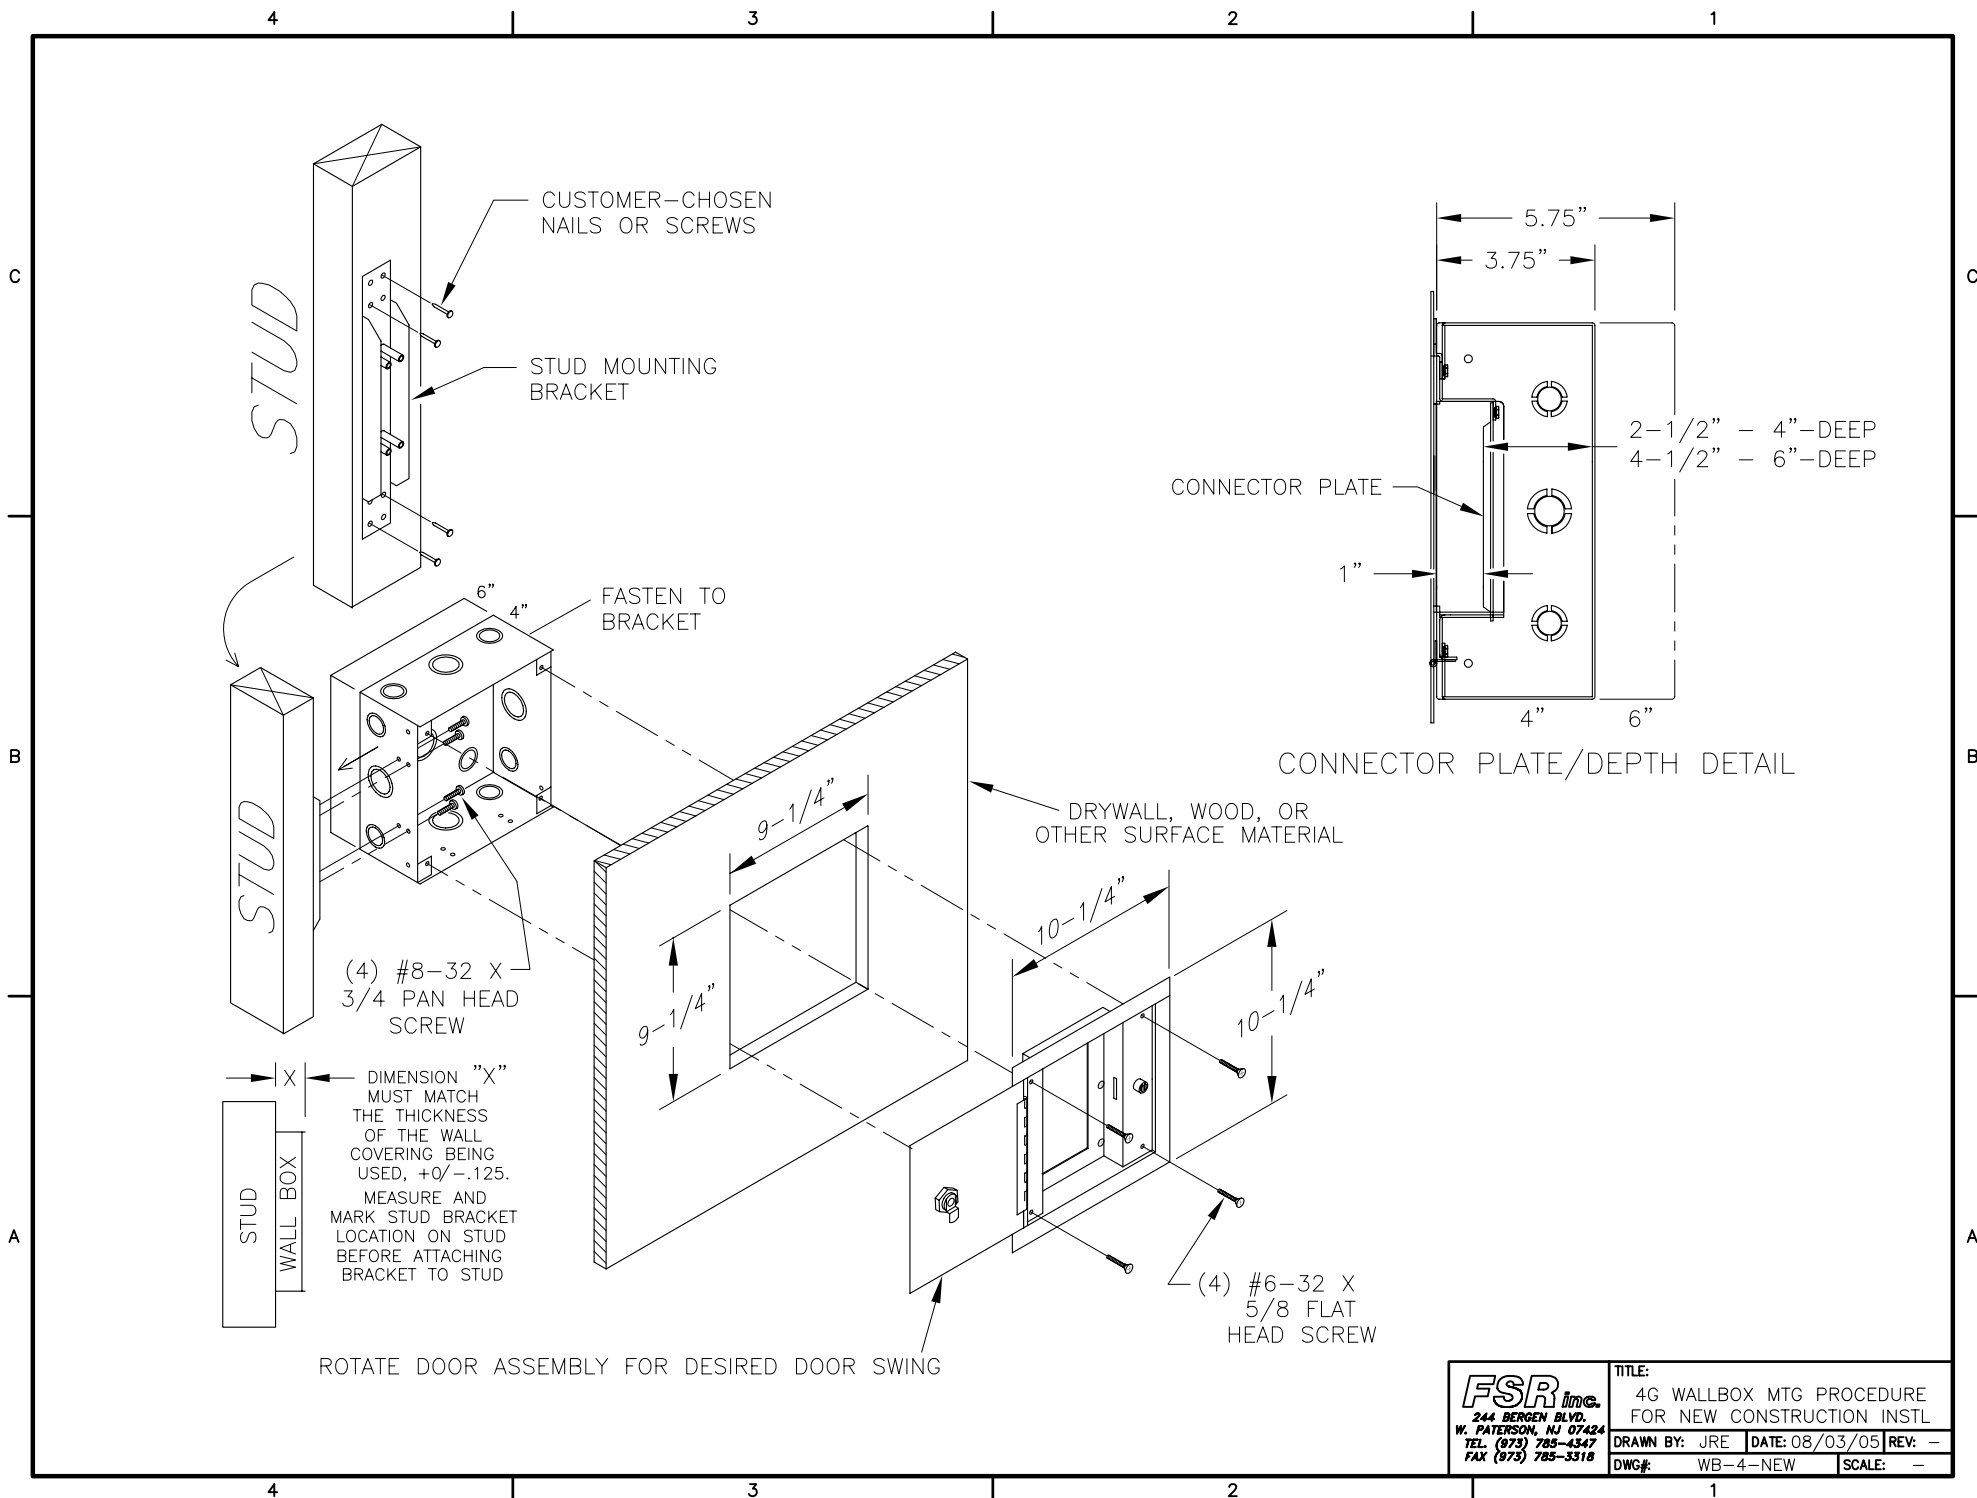

FSR inc.
 244 BERGEN BLVD.
 W. PATERSON, NJ 07424
 TEL. (973) 785-4347
 FAX (973) 785-3318

TITLE:
 4G WALLBOX MTG PROCEDURE
 FOR NEW CONSTRUCTION INSTL

DRAWN BY: JRE **DATE:** 08/03/05 **REV:** -

DWG#: WB-4-NEW **SCALE:** -