


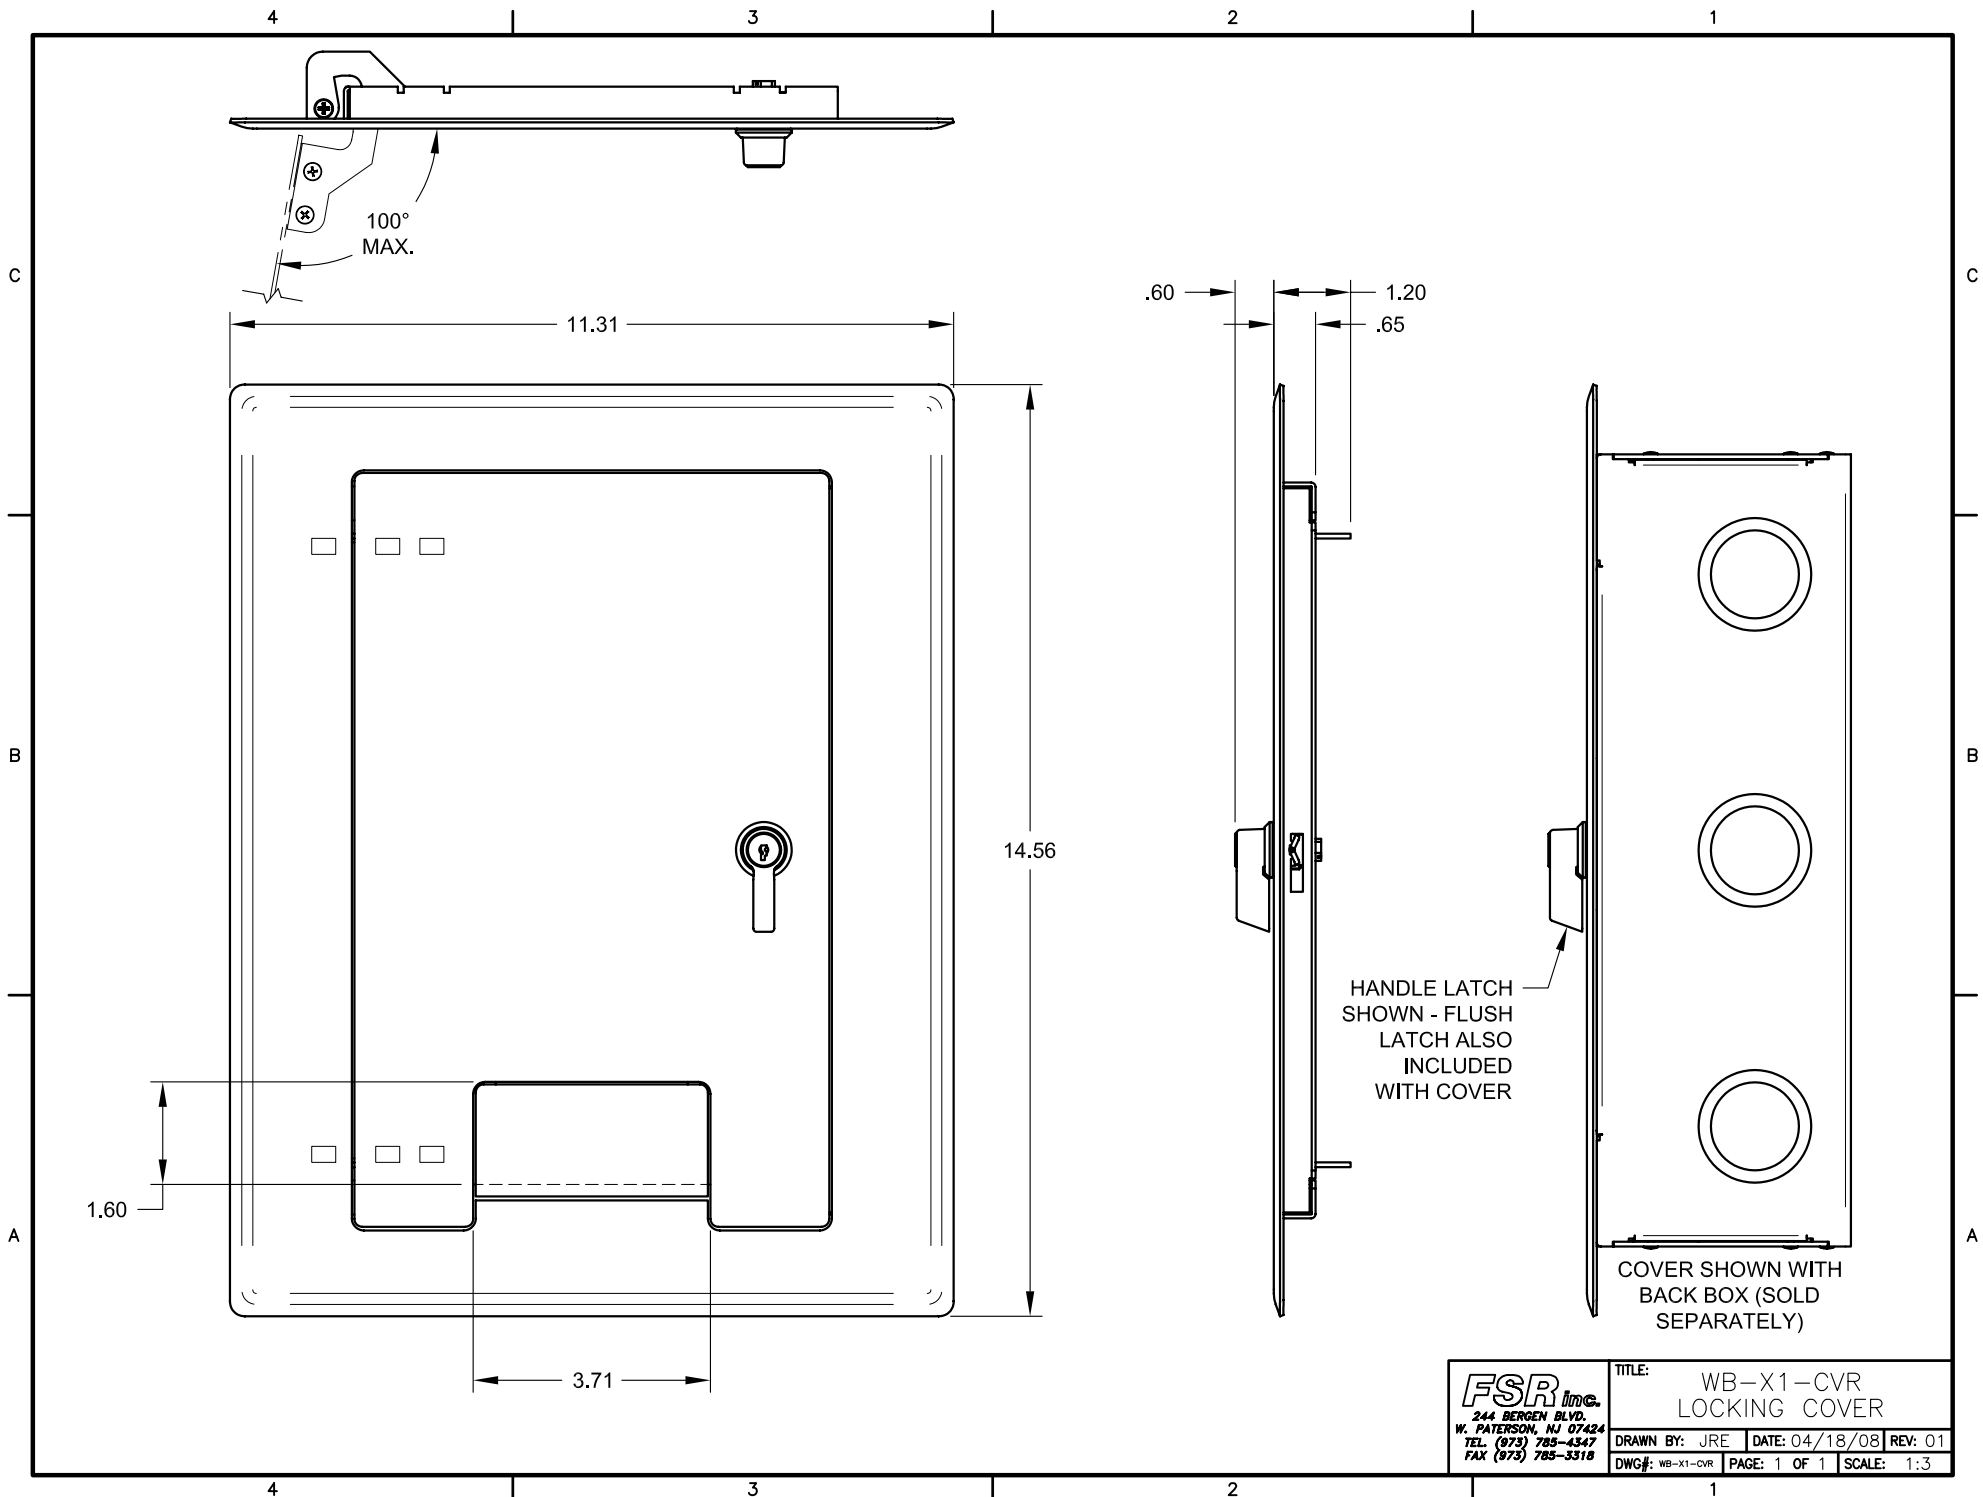

FSR Inc. 244 BERGEN BLVD. W. PATERSON, NJ 07424 TEL. (973) 785-4347 FAX (973) 785-3318	TITLE: WB-X1-CVR LOCKING COVER		
	DRAWN BY: JRE	DATE: 04/18/08	REV: 01
	DWG#: WB-X1-CVR	PAGE: 1 OF 1	SCALE: 1:3