


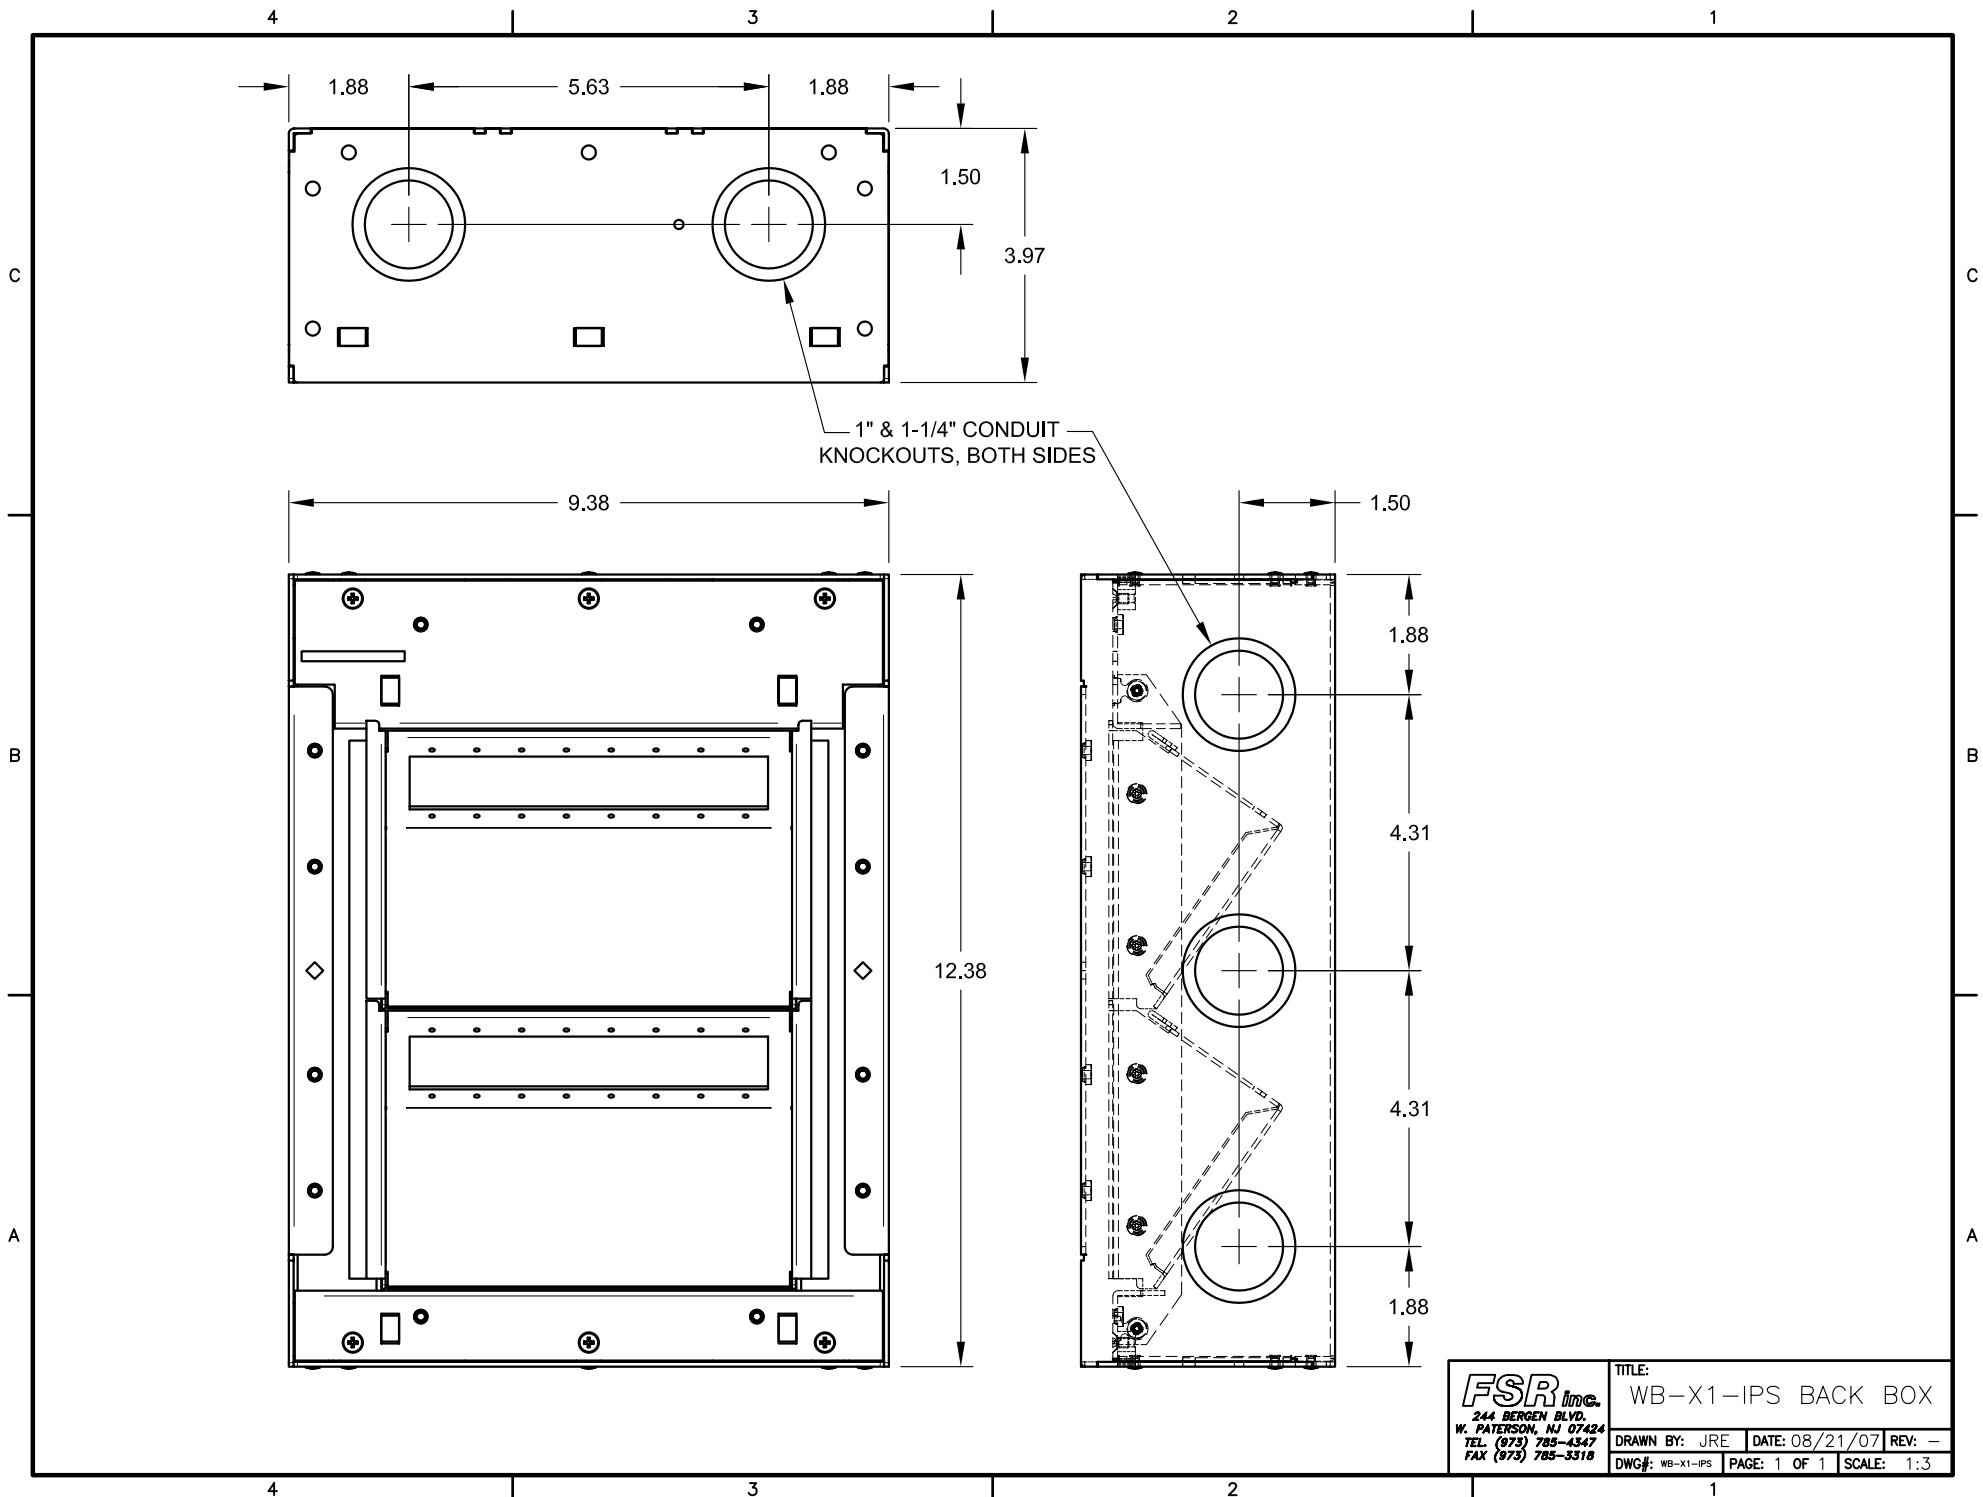

FSR inc.
 244 BERGEN BLVD.
 W. PATERSON, NJ 07424
 TEL. (973) 785-4347
 FAX (973) 785-3318

TITLE: WB-X1-IPS BACK BOX

DRAWN BY: JRE	DATE: 08/21/07	REV: -
DWG#: WB-X1-IPS	PAGE: 1 OF 1	SCALE: 1:3