


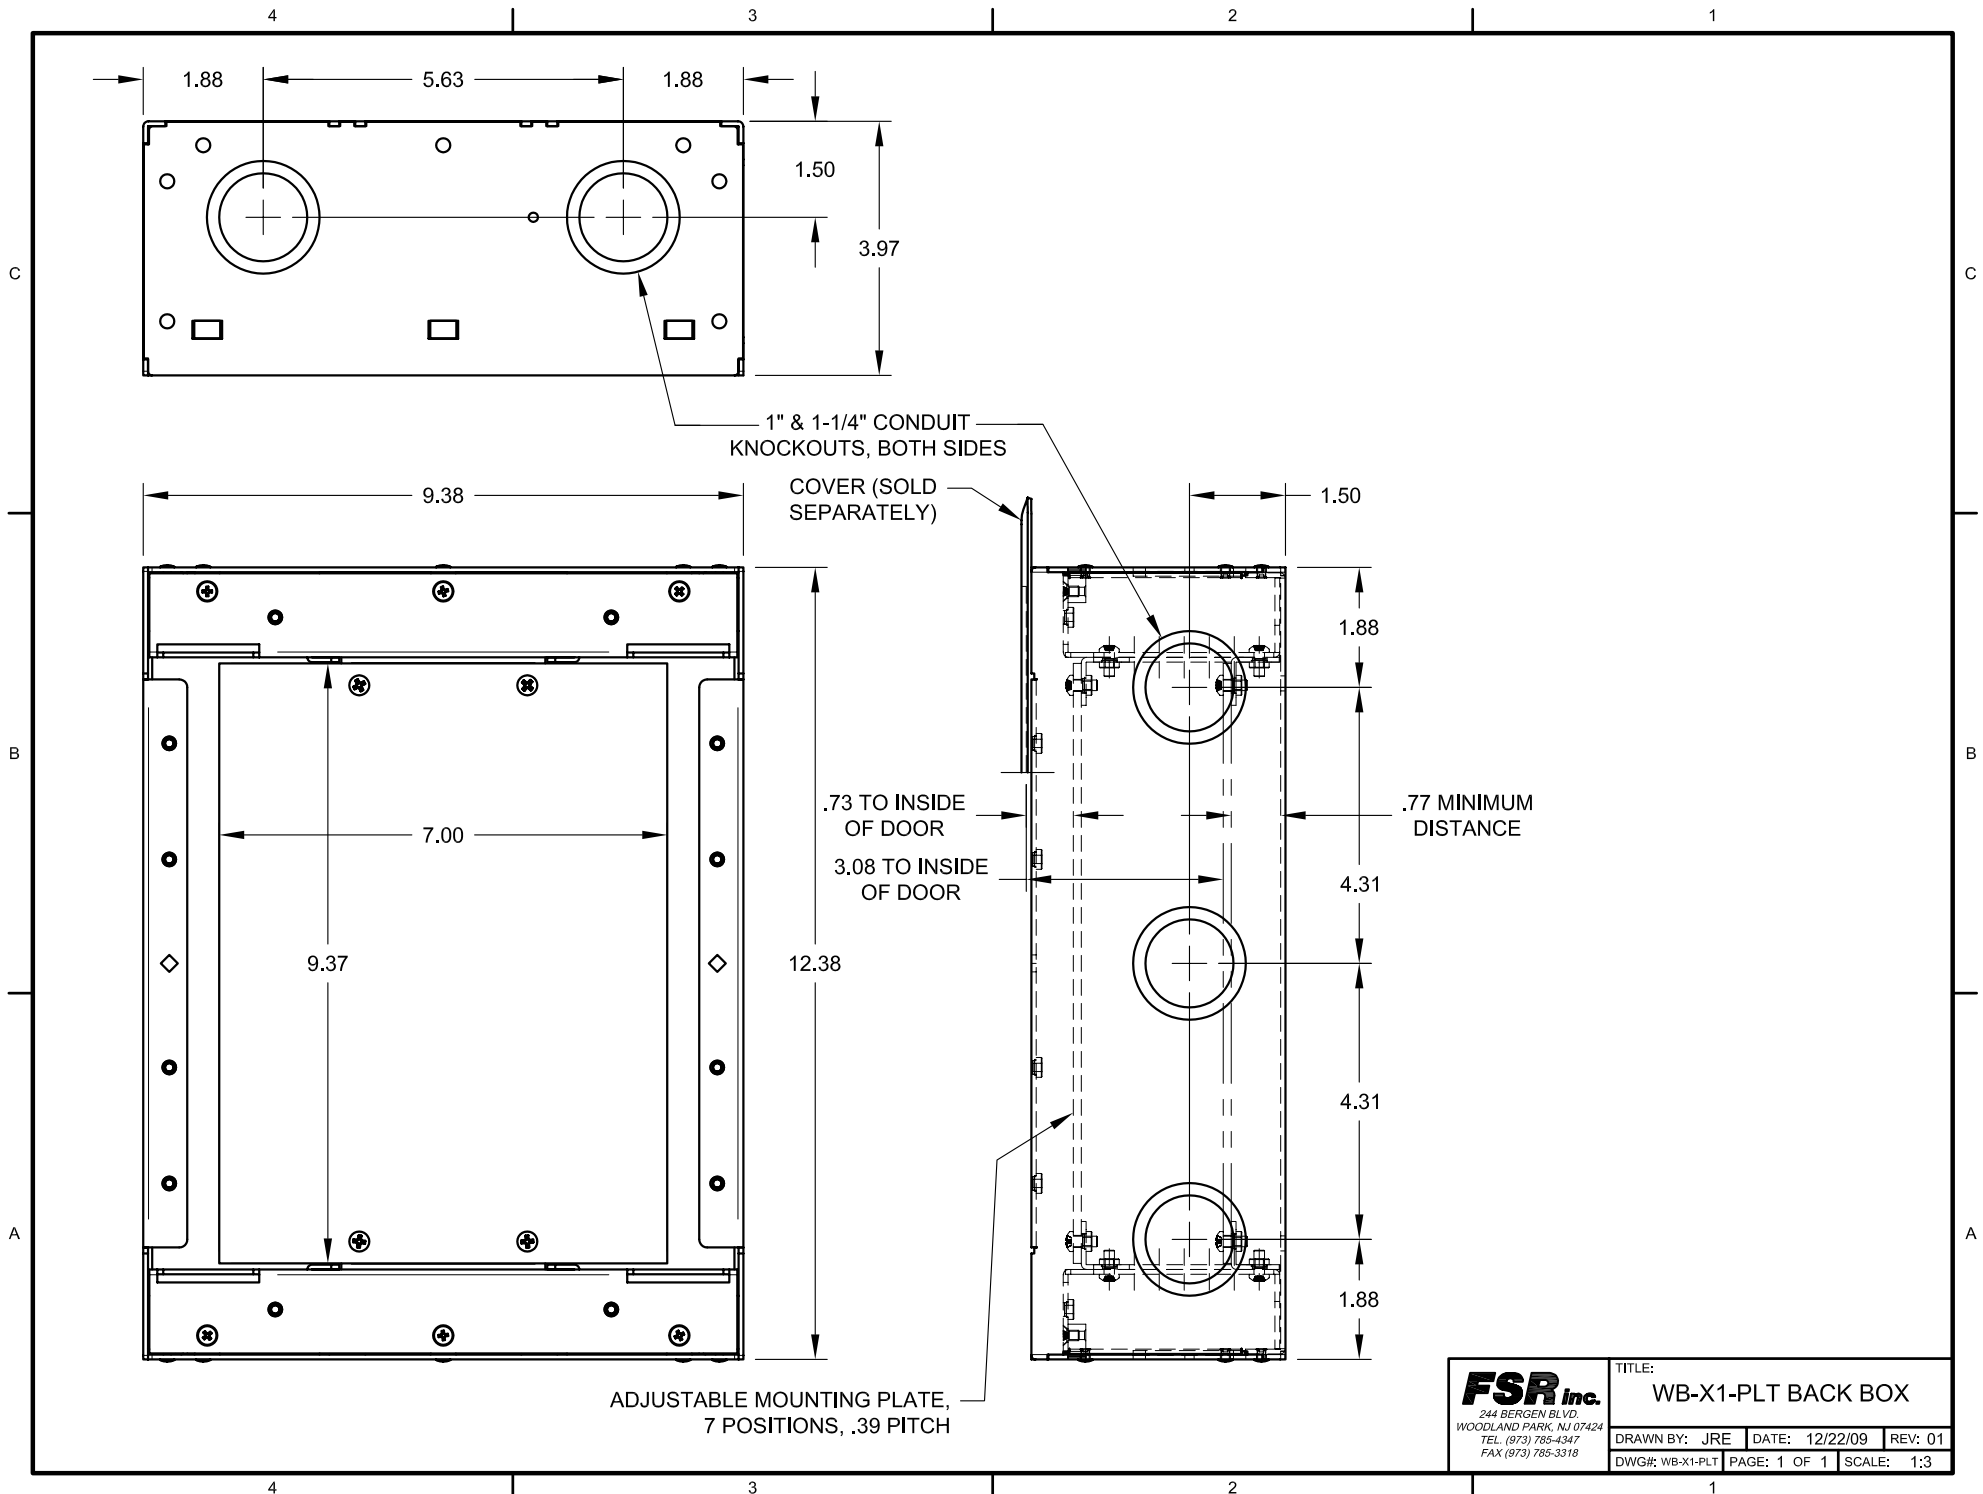

FSR Inc.
 244 BERGEN BLVD.
 WOODLAND PARK, NJ 07424
 TEL (973) 785-4347
 FAX (973) 785-3318

TITLE: WB-X1-PLT BACK BOX			
DRAWN BY: JRE	DATE: 12/22/09	REV: 01	
DWG#: WB-X1-PLT	PAGE: 1 OF 1	SCALE: 1:3	