


REVISIONS		
REV	DATE	DESCRIPTION
1	08/20/18	ADDED PLATE CLEARANCE INDICATION
		REVISION BY: C. V. FOUNNER, JR.

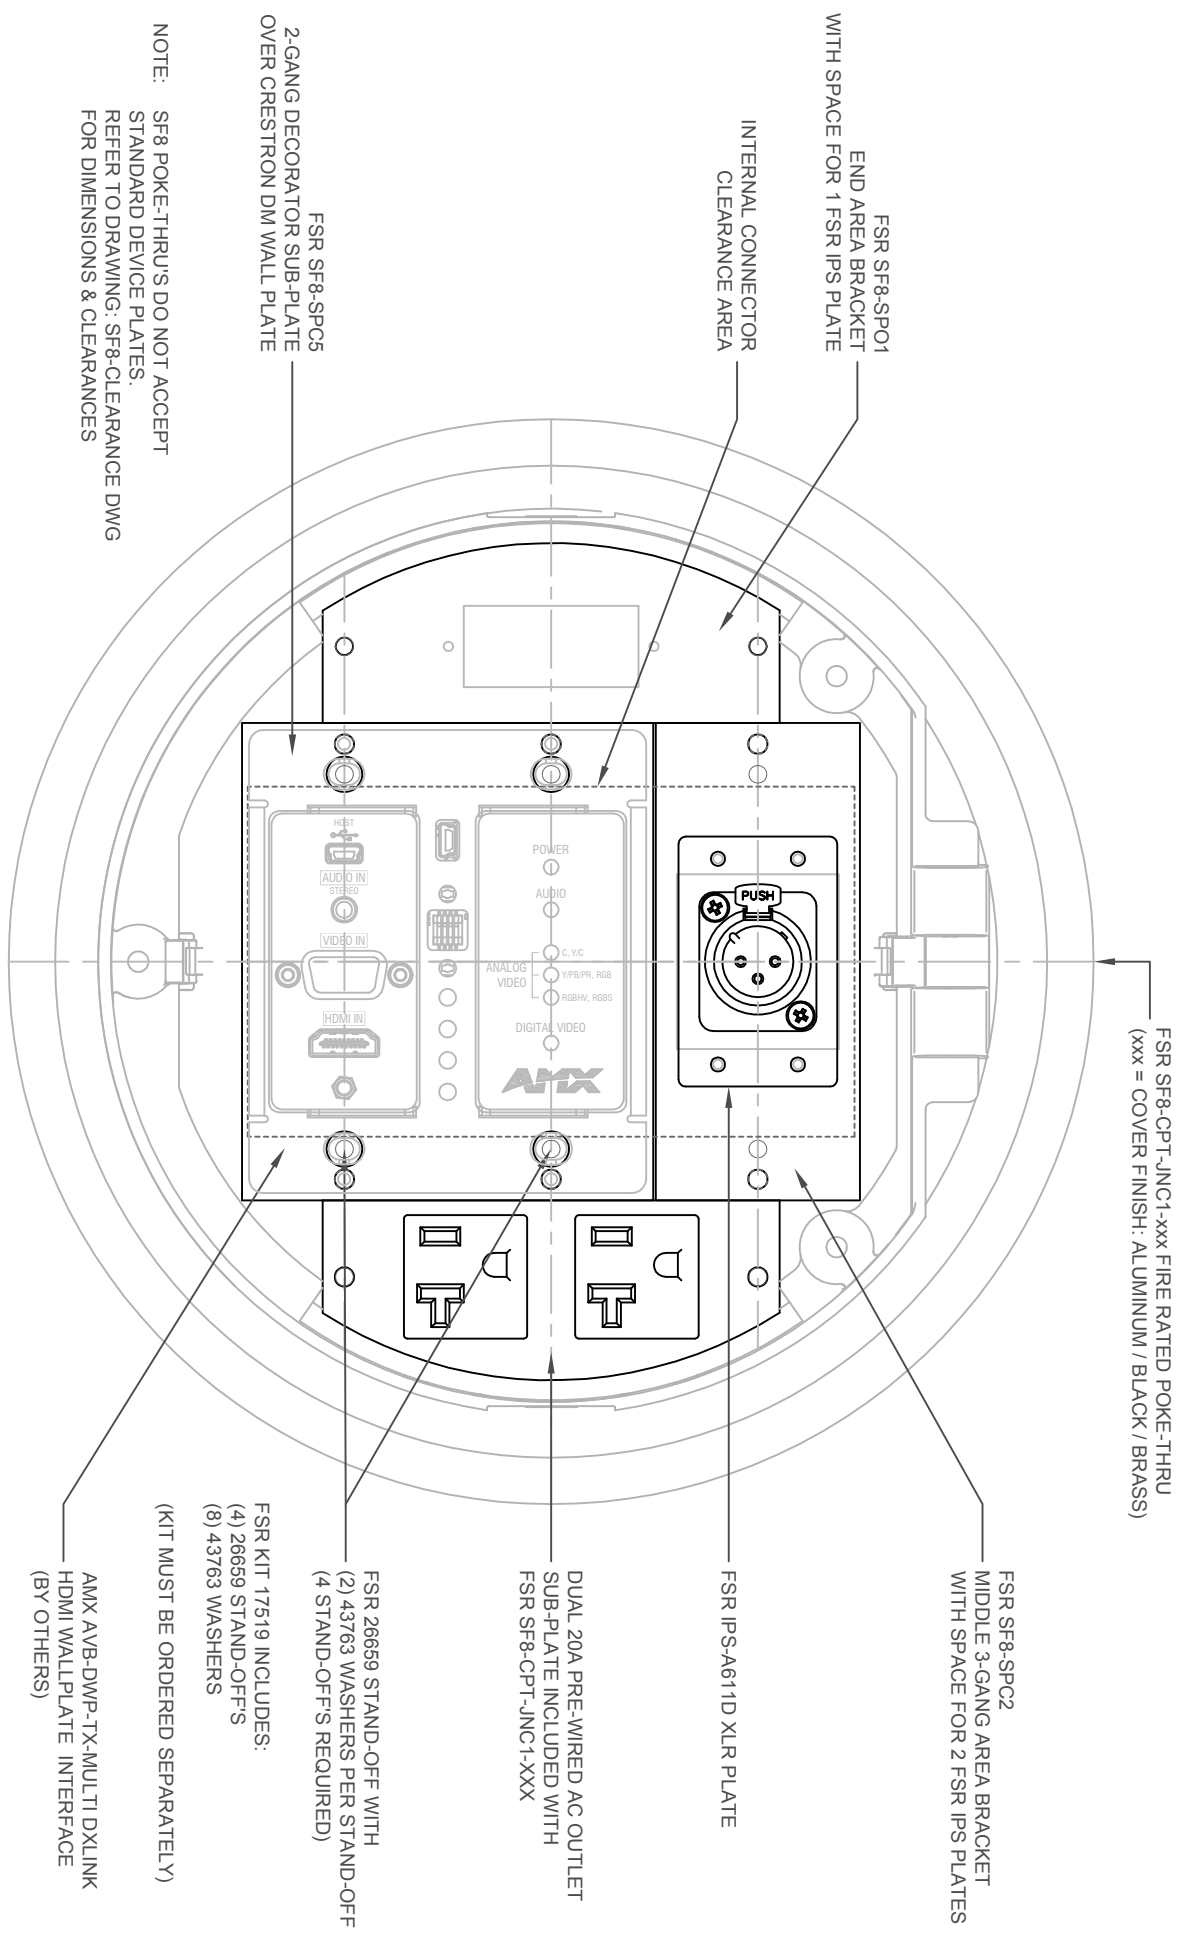

FSR SF8-CPT-JNC1-xxx FIRE RATED POKE-THRU
(xxx = COVER FINISH: ALUMINUM / BLACK / BRASS)

FSR SF8-SPC2
MIDDLE 3-GANG AREA BRACKET
WITH SPACE FOR 2 FSR IPS PLATES

FSR SF8-SP01
END AREA BRACKET
WITH SPACE FOR 1 FSR IPS PLATE

INTERNAL CONNECTOR
CLEARANCE AREA

FSR SF8-SPC5
2-GANG DECORATOR SUB-PLATE
OVER CRESTRON DM WALL PLATE

NOTE: SF8 POKE-THRU'S DO NOT ACCEPT
STANDARD DEVICE PLATES.
REFER TO DRAWING: SF8-CLEARANCE DWG
FOR DIMENSIONS & CLEARANCES

FSR 26659 STAND-OFF WITH
(2) 43763 WASHERS PER STAND-OFF
(4) STAND-OFFS REQUIRED)

FSR KIT 17519 INCLUDES:
(4) 26659 STAND-OFFS
(8) 43763 WASHERS
(KIT MUST BE ORDERED SEPARATELY)

AMX AVB-DWP-TX-MULTI DXLINK
HDMI WALLPLATE INTERFACE
(BY OTHERS)

1 FSR SF8-CPT-JNC1-xxx FIRE RATED POKE-THRU
TOP VIEW (INTERNAL)

	800-332-3771 (P) 973-785-4207 (F) www.fsrinc.com	DRAWING TITLE: FSR P/N: 17519 AMX SF8 WALLPLATE STAND-OFF KIT FOR SF8 FOR USE WITH AMX AVB-DWP-TX MULTI DXLINK WALLPLATE INTERFACE
	FSR Inc. 244 Bergen Blvd. Woodland Park, NJ 07424 USA	DRAWING #: 17519-AMX DATE: 08/10/2018 REVISION #: 1 SCALE: NOT TO SCALE