


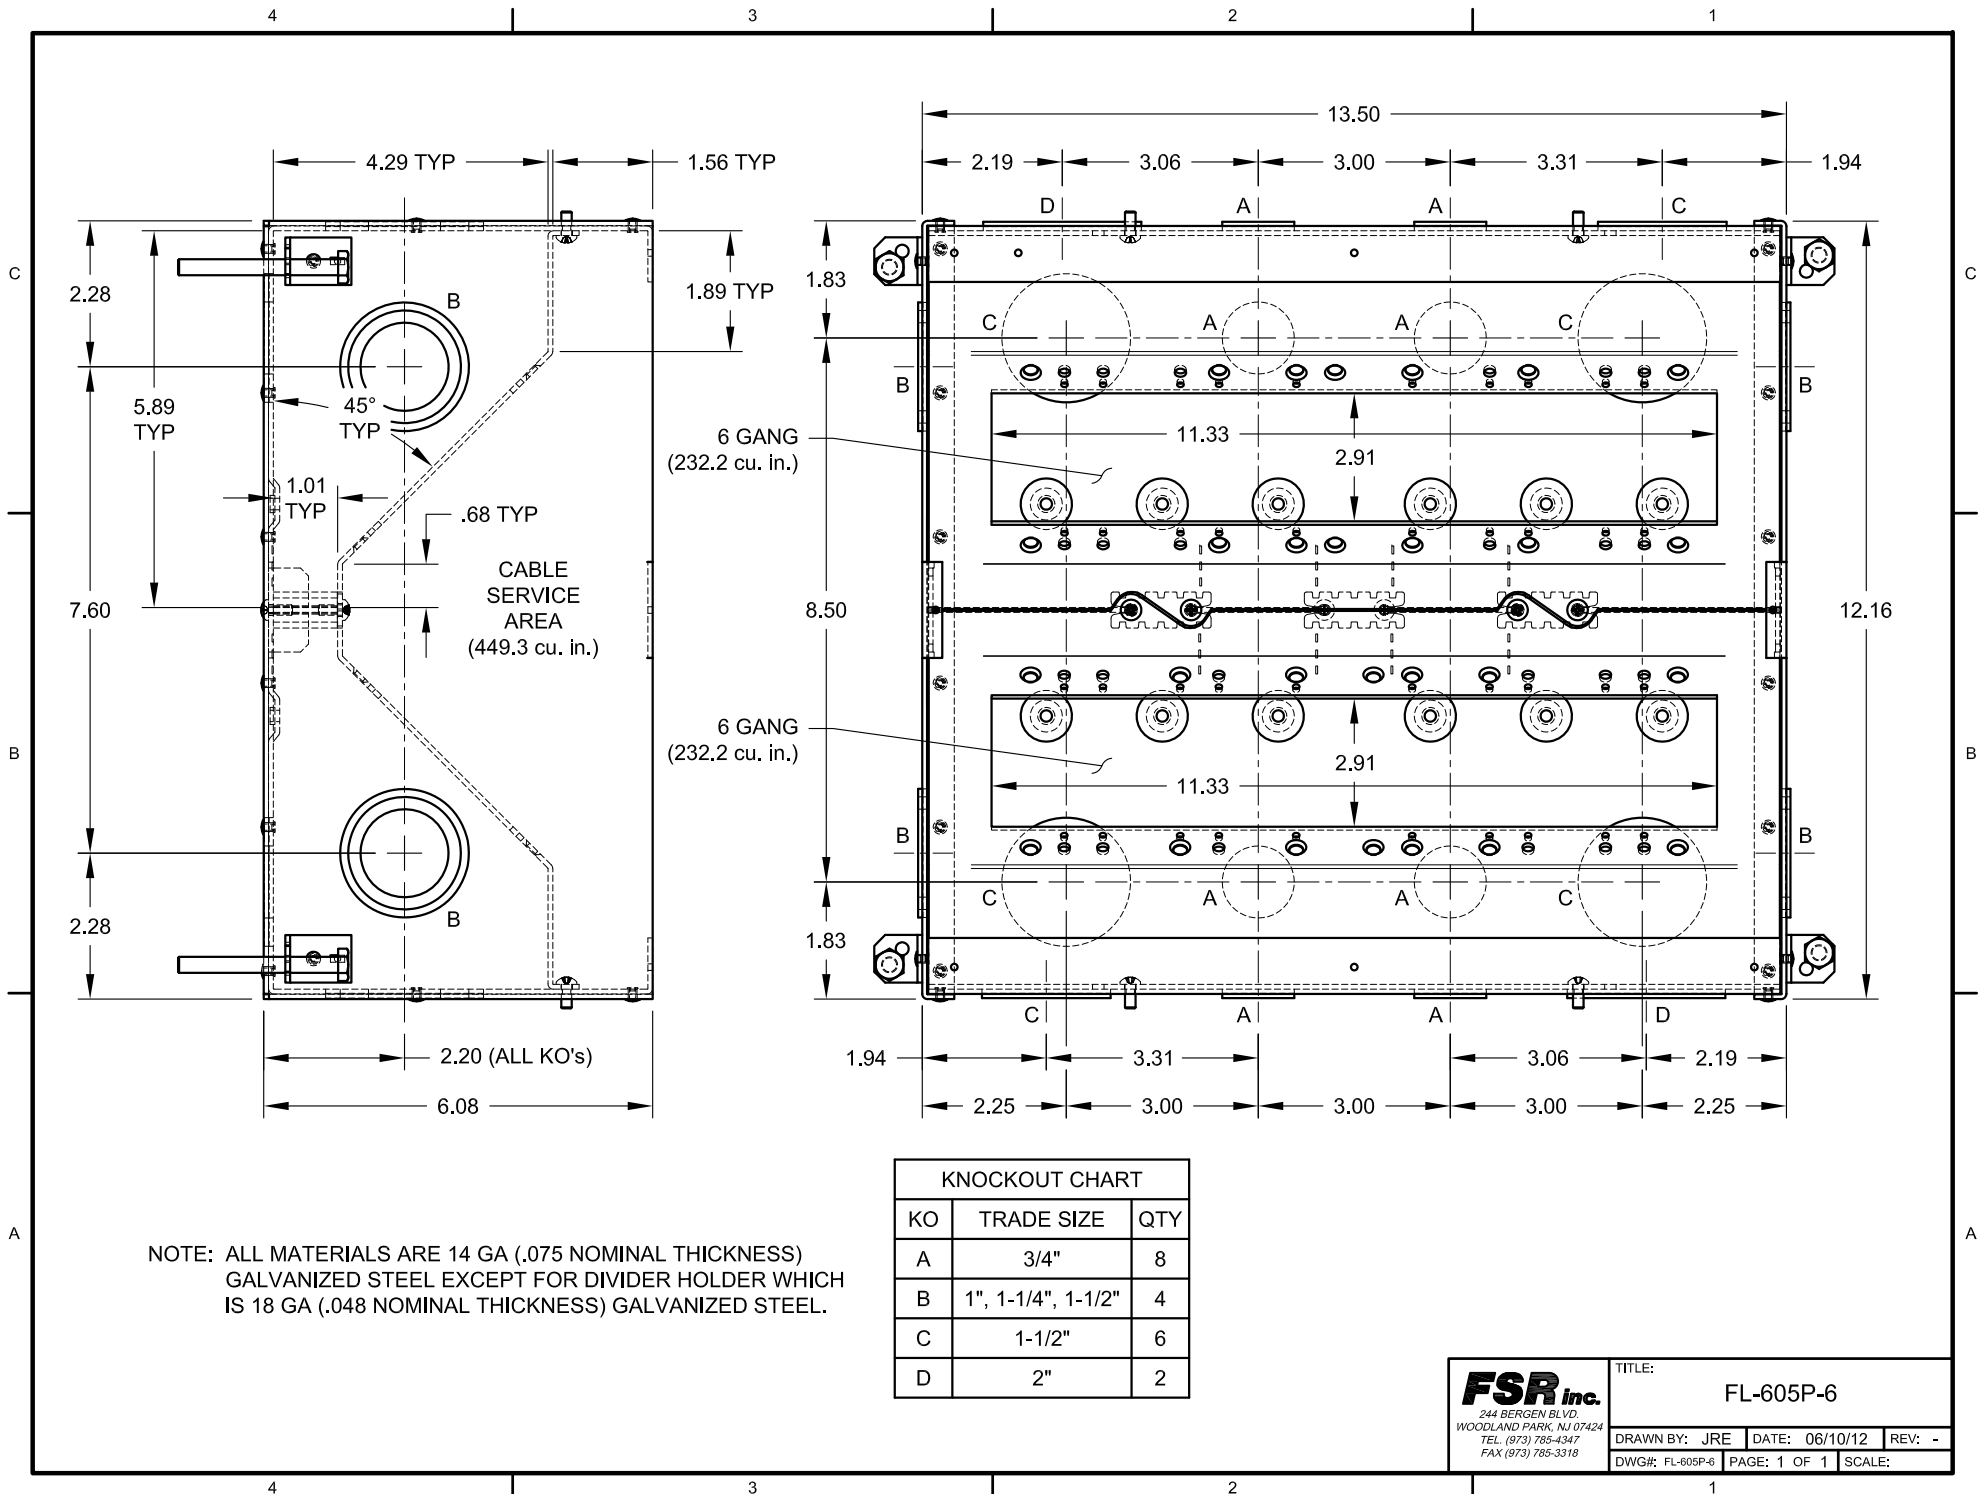

FSR inc.
 244 BERGEN BLVD.
 WOODLAND PARK, NJ 07424
 TEL (973) 785-4347
 FAX (973) 785-3318

TITLE:		
FL-605P-6		
DRAWN BY: JRE	DATE: 06/10/12	REV: -
DWG#: FL-605P-6	PAGE: 1 OF 1	SCALE: