


**FSR** inc.  
 244 BERGEN BLVD.  
 W. PATERSON, NJ 07424  
 TEL. (973) 785-4347  
 FAX (973) 785-3318


|                                 |                |            |
|---------------------------------|----------------|------------|
| TITLE: FLH20-1 CARPET FLOOR BOX |                |            |
| DRAWN BY: JRE                   | DATE: 07/11/08 | REV: 01    |
| DWG#: FLH20 (CARPET)            | PAGE: 1 OF 3   | SCALE: 1:5 |

# POSSIBLE GANG MOUNTING BRACKET CONFIGURATIONS


\* DECORA WALL PLATES SHOWN AS REFERENCE AND NOT INCLUDED \*

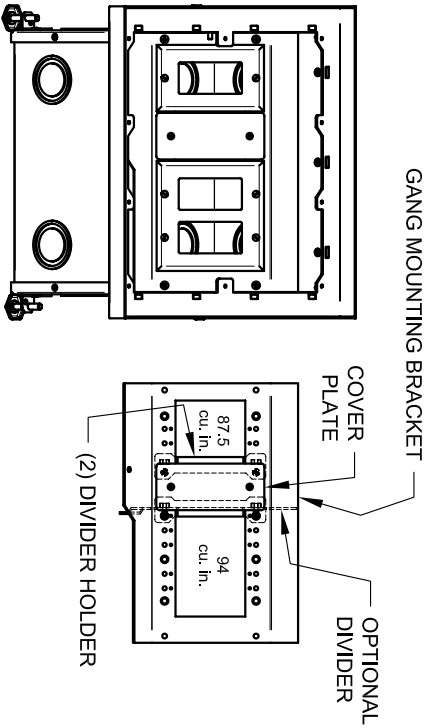


1-GANG/2-GANG CONFIGURATION  
(2-GANG/1-GANG ALSO POSSIBLE)

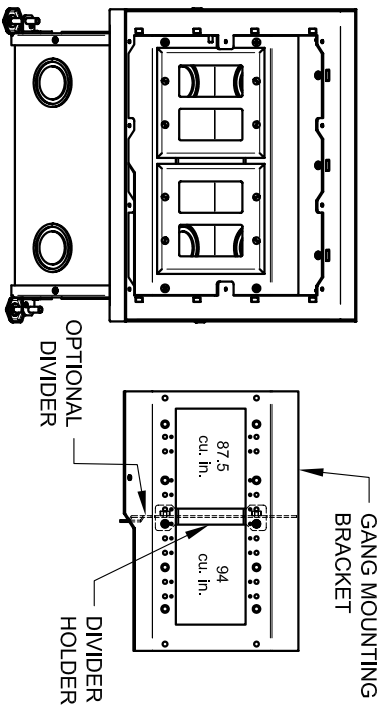

2-GANG/2-GANG CONFIGURATION

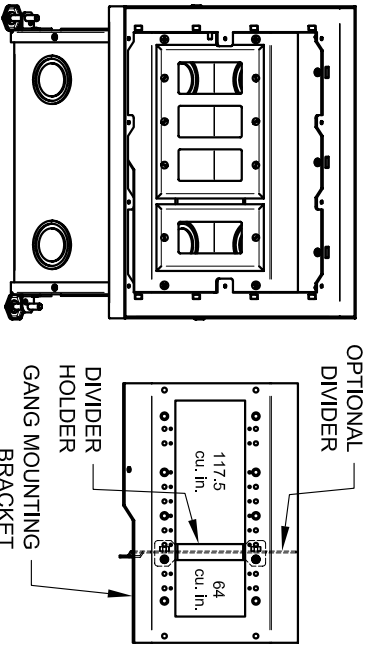


3-GANG/1-GANG CONFIGURATION  
(1-GANG/3-GANG ALSO POSSIBLE)

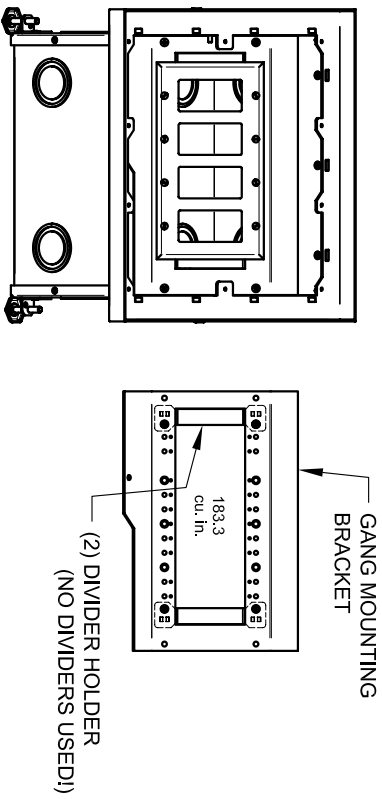

4-GANG CONFIGURATION

|   |               |                             |
|---|---------------|-----------------------------|
| <p>FSR Inc.<br/>244 BERGEN BLVD.<br/>SPRING HOUSE, NJ 07924<br/>TEL: (973) 788-3319<br/>FAX: (973) 788-3318</p> | TITLE:        | FLH20-1 CARPET<br>FLOOR BOX |
|   | DRAWN BY: JRE | DATE: 07/11/08              |
| DATE: 07/11/08  | REV: 01       |                             |
| DWG# 2000 (Cover)   | PAGE: 2 OF 3  | SCALE: 1:8                  |

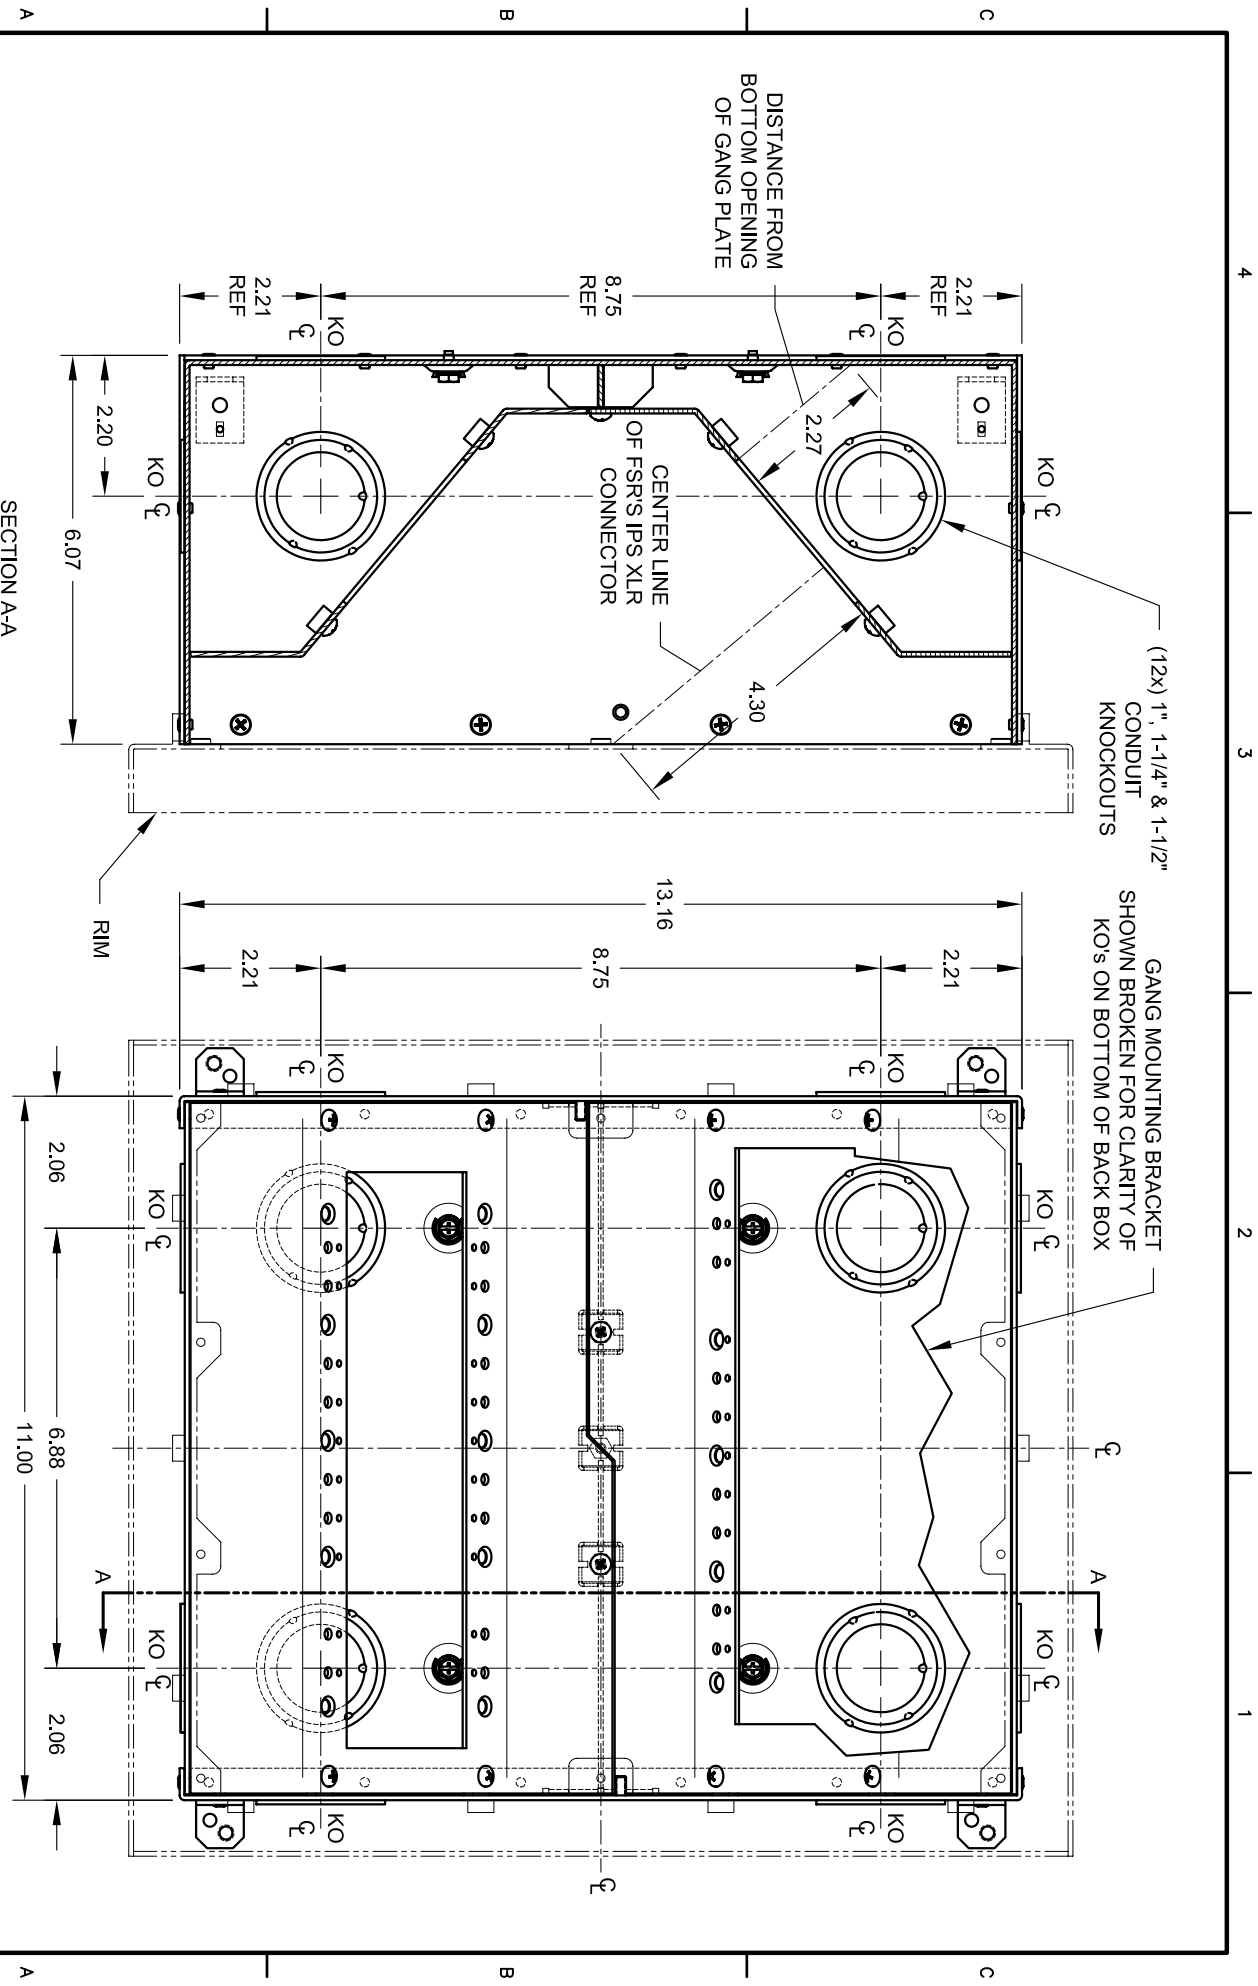

|   |               |                          |
|---|---------------|--------------------------|
| <p>244 BERGEN BLVD<br/>FAIR HAVEN, NJ 07424<br/>TEL: (973) 788-3318<br/>FAX: (973) 788-3318</p> | TITLE:        | FLH20-1 CARPET FLOOR BOX |
|   | DRAWN BY: JRE | DATE: 07/11/08           |
| DMG (FSR) (CAREER)  | PAGE: 3 OF 3  | SCALE: 1:3               |