


**FSR** inc.  
 244 BERGEN BLVD.  
 W. PATERSON, NJ 07424  
 TEL. (973) 785-4347  
 FAX (973) 785-3318


TITLE: FLH20-0 CONCRETE-FLOOR FLOOR BOX		
DRAWN BY: JRE	DATE: 07/11/08	REV: 01
DWG# FLH20 (CONCRETE)	PAGE: 1 OF 3	SCALE: 1:5

# POSSIBLE GANG MOUNTING BRACKET CONFIGURATIONS


\* DECORA WALL PLATES SHOWN AS REFERENCE AND NOT INCLUDED \*

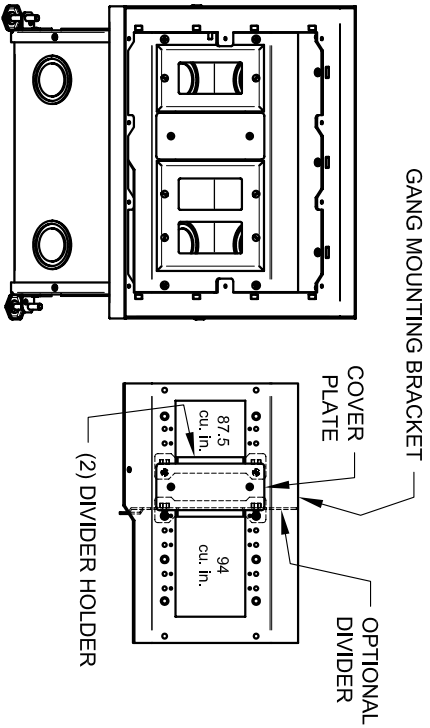


1-GANG/2-GANG CONFIGURATION  
(2-GANG/1-GANG ALSO POSSIBLE)

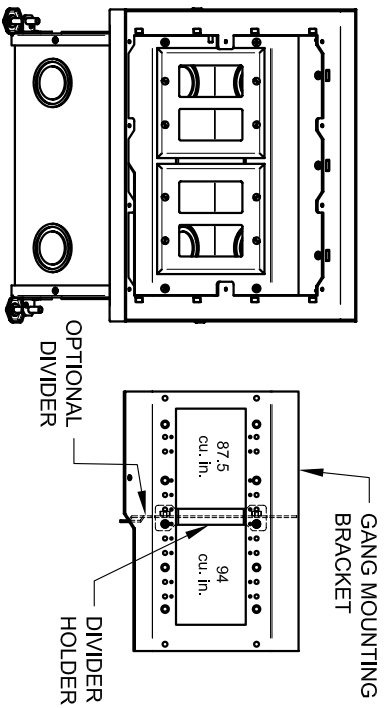

2-GANG/2-GANG CONFIGURATION

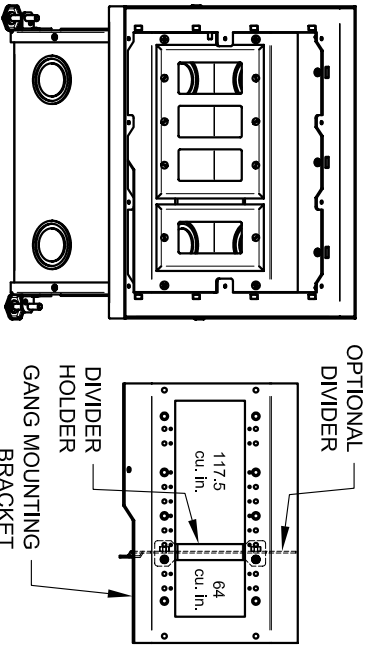


3-GANG/1-GANG CONFIGURATION  
(1-GANG/3-GANG ALSO POSSIBLE)

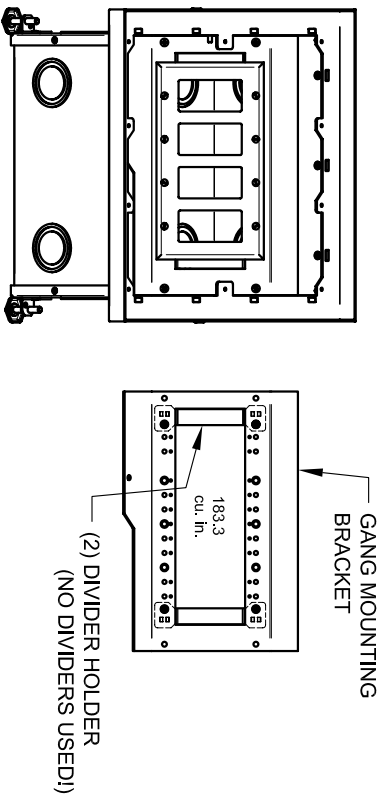

4-GANG CONFIGURATION

<p>244 BERGEN BLVD SPRING HOUSE, NJ 07924 TEL: (973) 728-3319 FAX: (973) 728-3318</p>	TITLE:	FLH20-0 CONCRETE-FLOOR
	DRAWN BY:	JRE
	DATE:	07/11/08
	REV:	01
	PAGE:	2 OF 3
	SCALE:	1:8

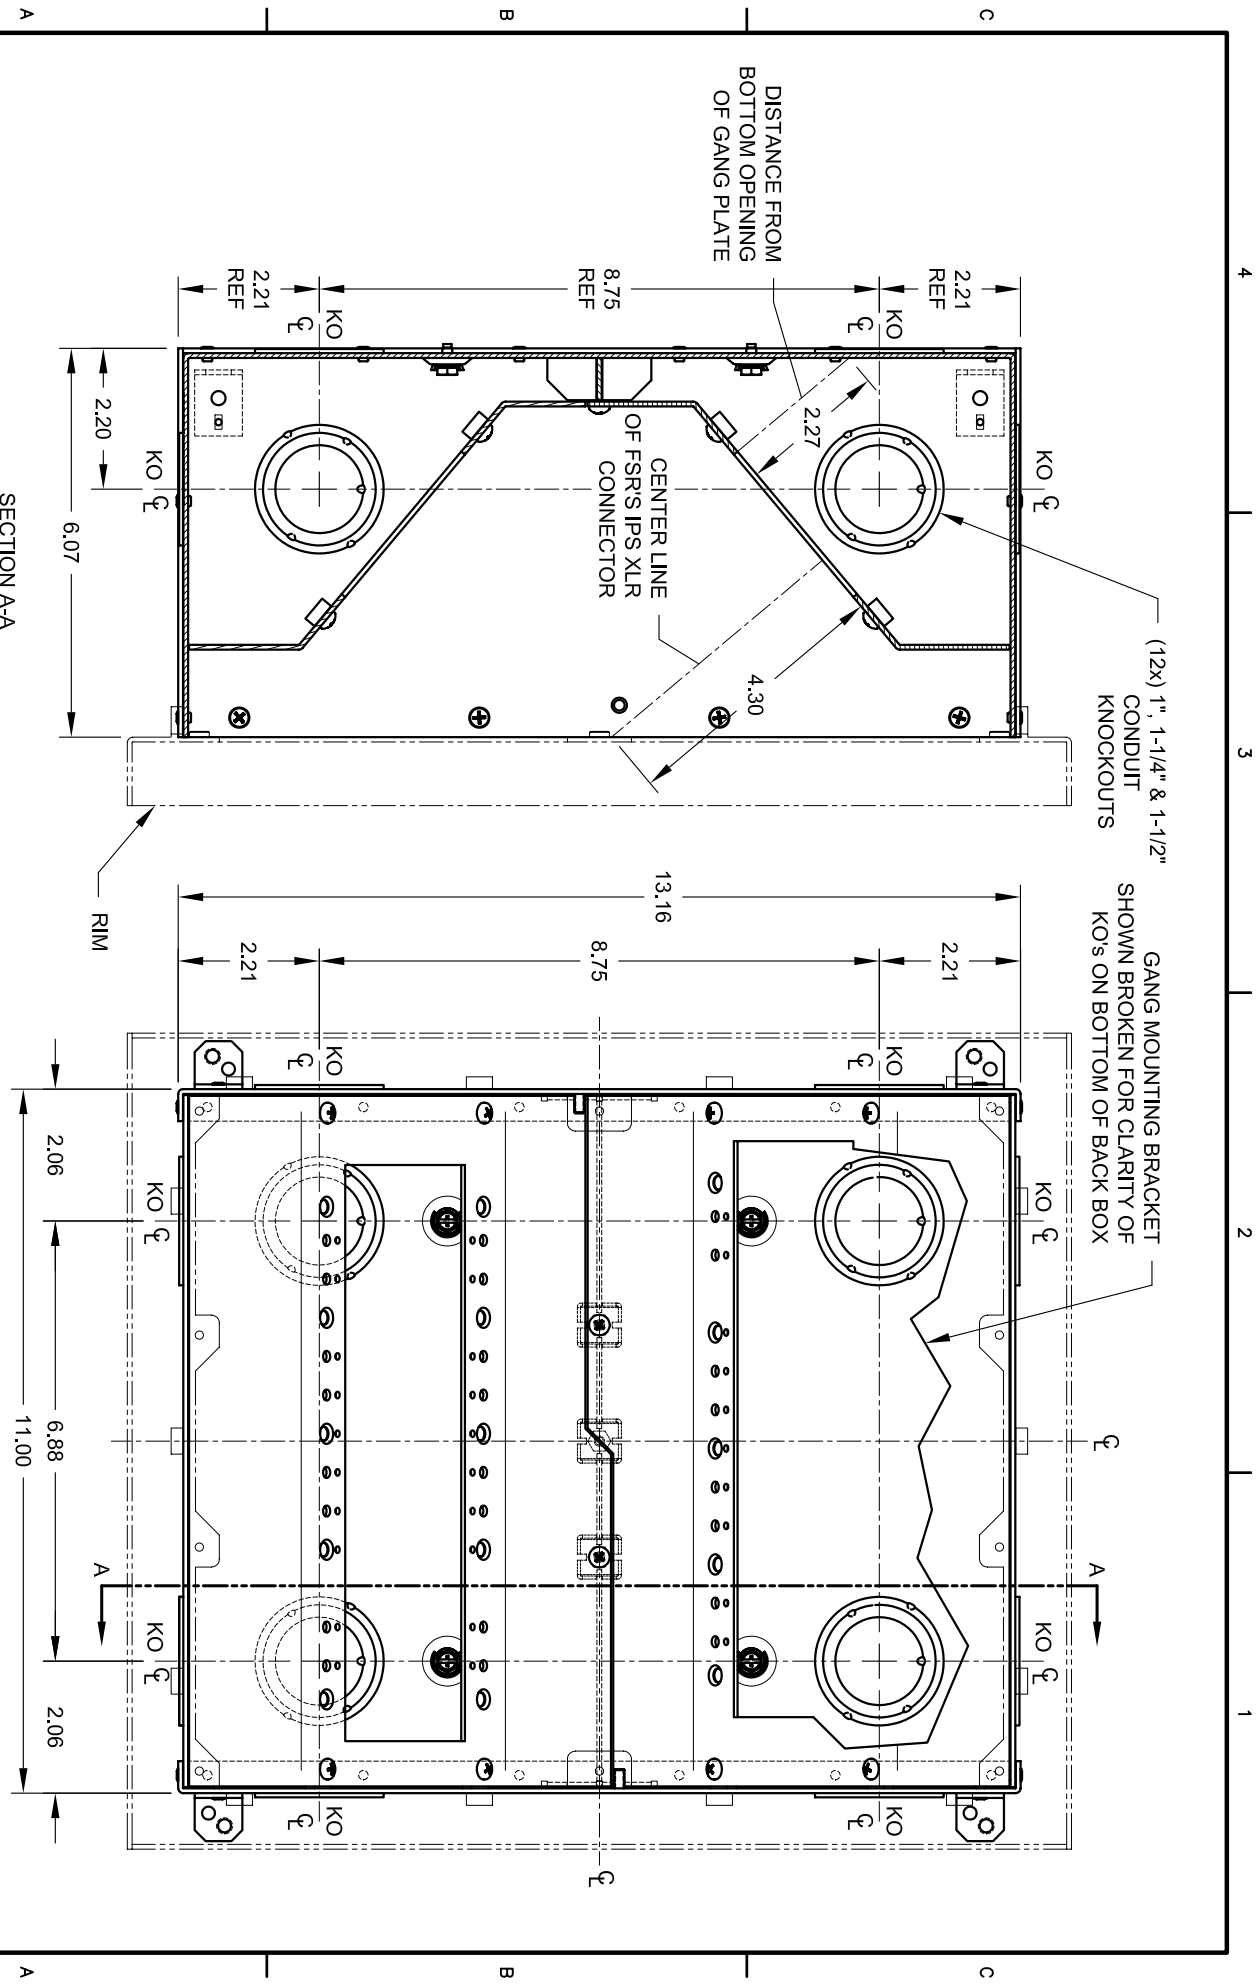

NOTE: BACK BOX IS SYMMETRICAL ABOUT THE CENTER LINES.

SECTION A-A

	<b>TITLE:</b> FLH20-0 CONCRETE-FLOOR FLOOR BOX	
	<b>DRAWN BY:</b> JRE	<b>DATE:</b> 07/11/08
<b>DATE:</b> 07/11/08	<b>REV:</b> 01	<b>SCALE:</b> 1:3
<b>PAGE:</b> 3 OF 3	<b>CONCRETE</b>	

**FSR** Inc.  
 244 BERGEN BLVD.  
 W. PATTERSON, NJ 07654  
 TEL: (973) 728-3318  
 FAX: (973) 728-3318