


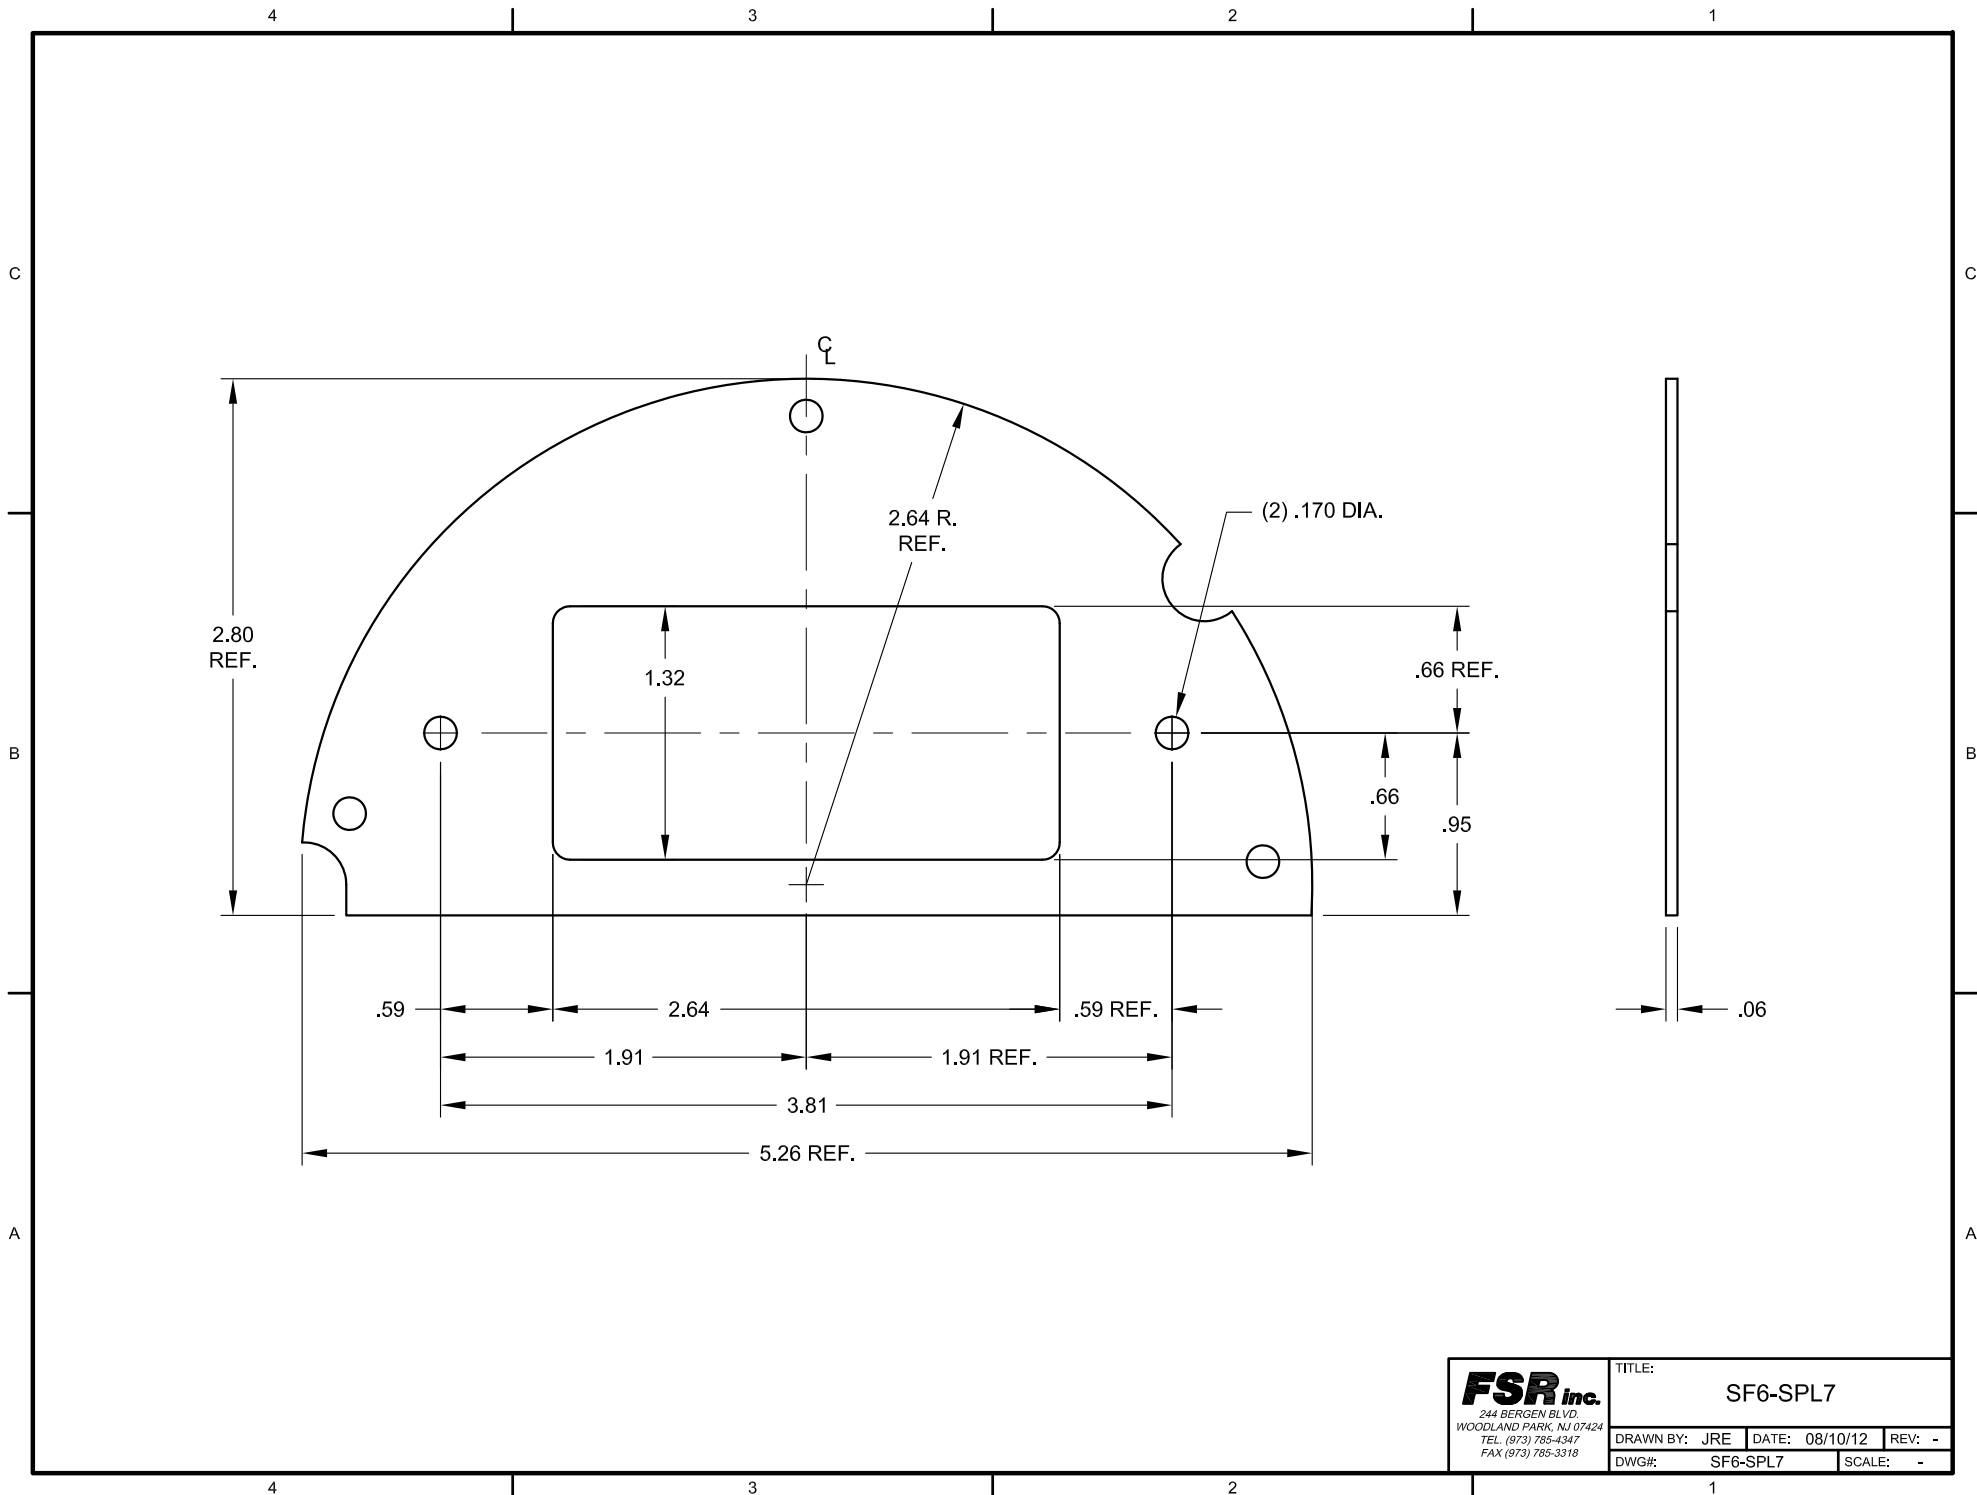

FSR inc. 244 BERGEN BLVD. WOODLAND PARK, NJ 07424 TEL (973) 785-4347 FAX (973) 785-3318	TITLE: SF6-SPL7		
	DRAWN BY: JRE	DATE: 08/10/12	REV: -
	DWG#: SF6-SPL7	SCALE: -	