


FSR inc. 244 BERGEN BLVD. WOODLAND PARK, NJ 07424 TEL (973) 785-4347 FAX (973) 785-3318	TITLE: OWB-500P-FM		
	DRAWN BY: JRE	DATE: 12/01/16	REV: -
	DWG#: OWB-500P-FM	PAGE: 1 OF 2	SCALE: -

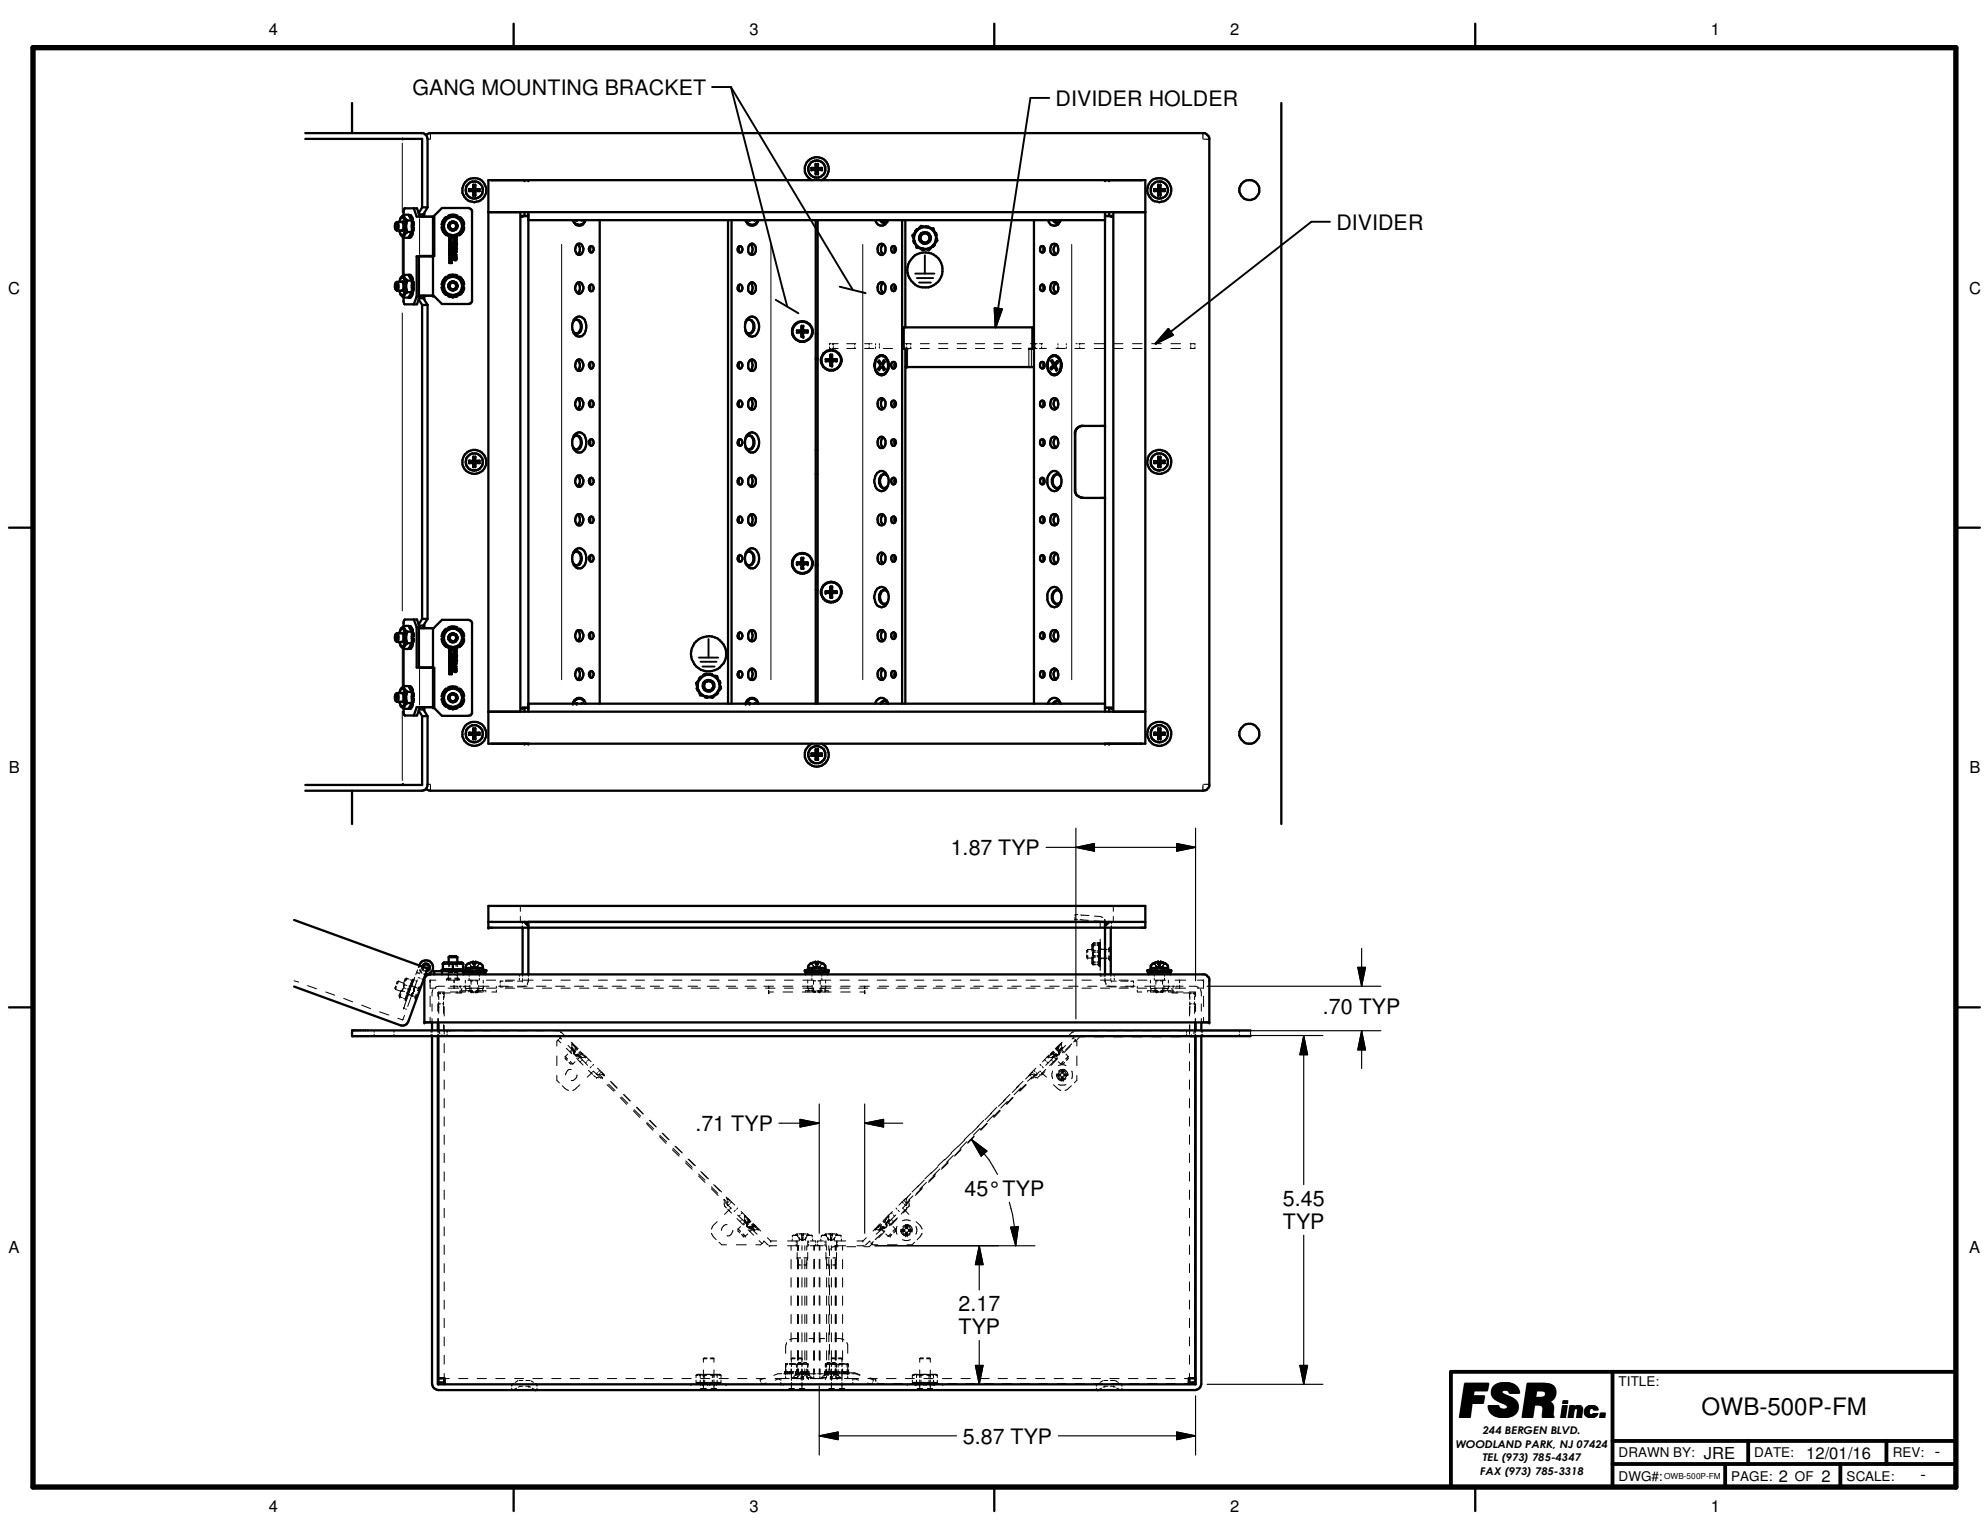

FSR inc. 244 BERGEN BLVD. WOODLAND PARK, NJ 07424 TEL (973) 785-4347 FAX (973) 785-3318	TITLE: OWB-500P-FM		
	DRAWN BY: JRE	DATE: 12/01/16	REV: -
	DWG#: OWB-500P-FM	PAGE: 2 OF 2	SCALE: -