


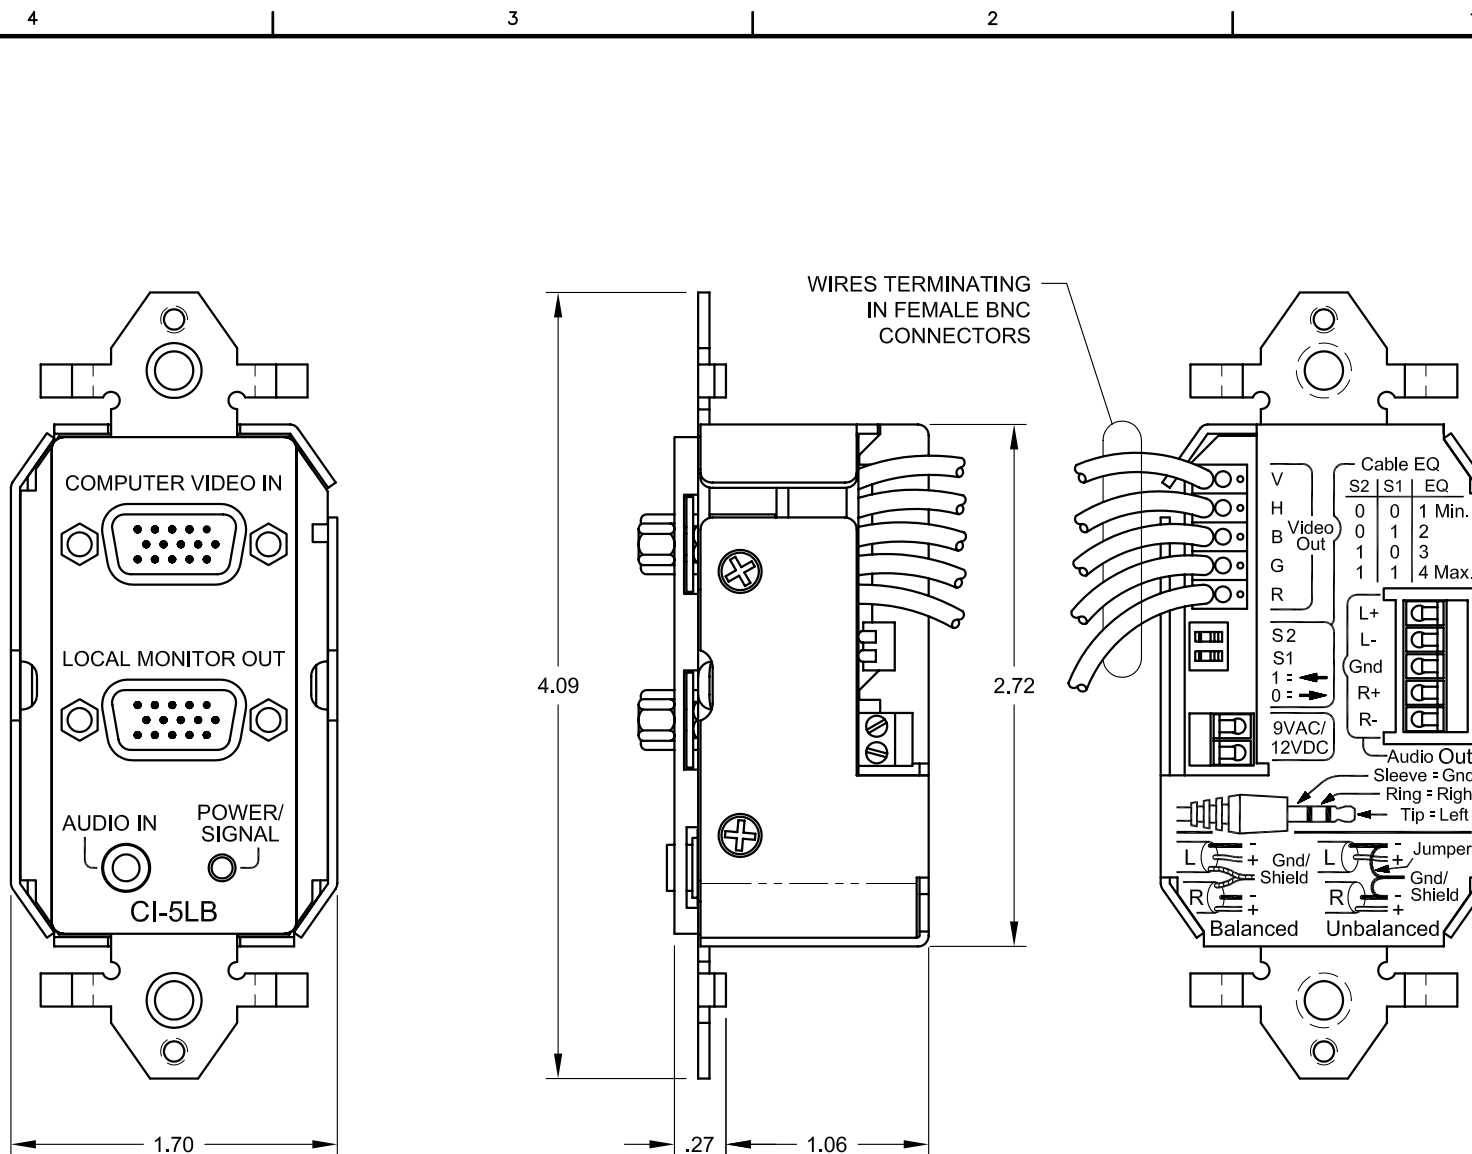

FSR inc.
 244 BERGEN BLVD.
 W. PATERSON, NJ 07424
 TEL. (973) 785-4347
 FAX (973) 785-3318

TITLE: CI-5LB

DRAWN BY: JRE DATE: 02/27/07 REV: 01

DWG#: CI-5LB SCALE: 1:1