


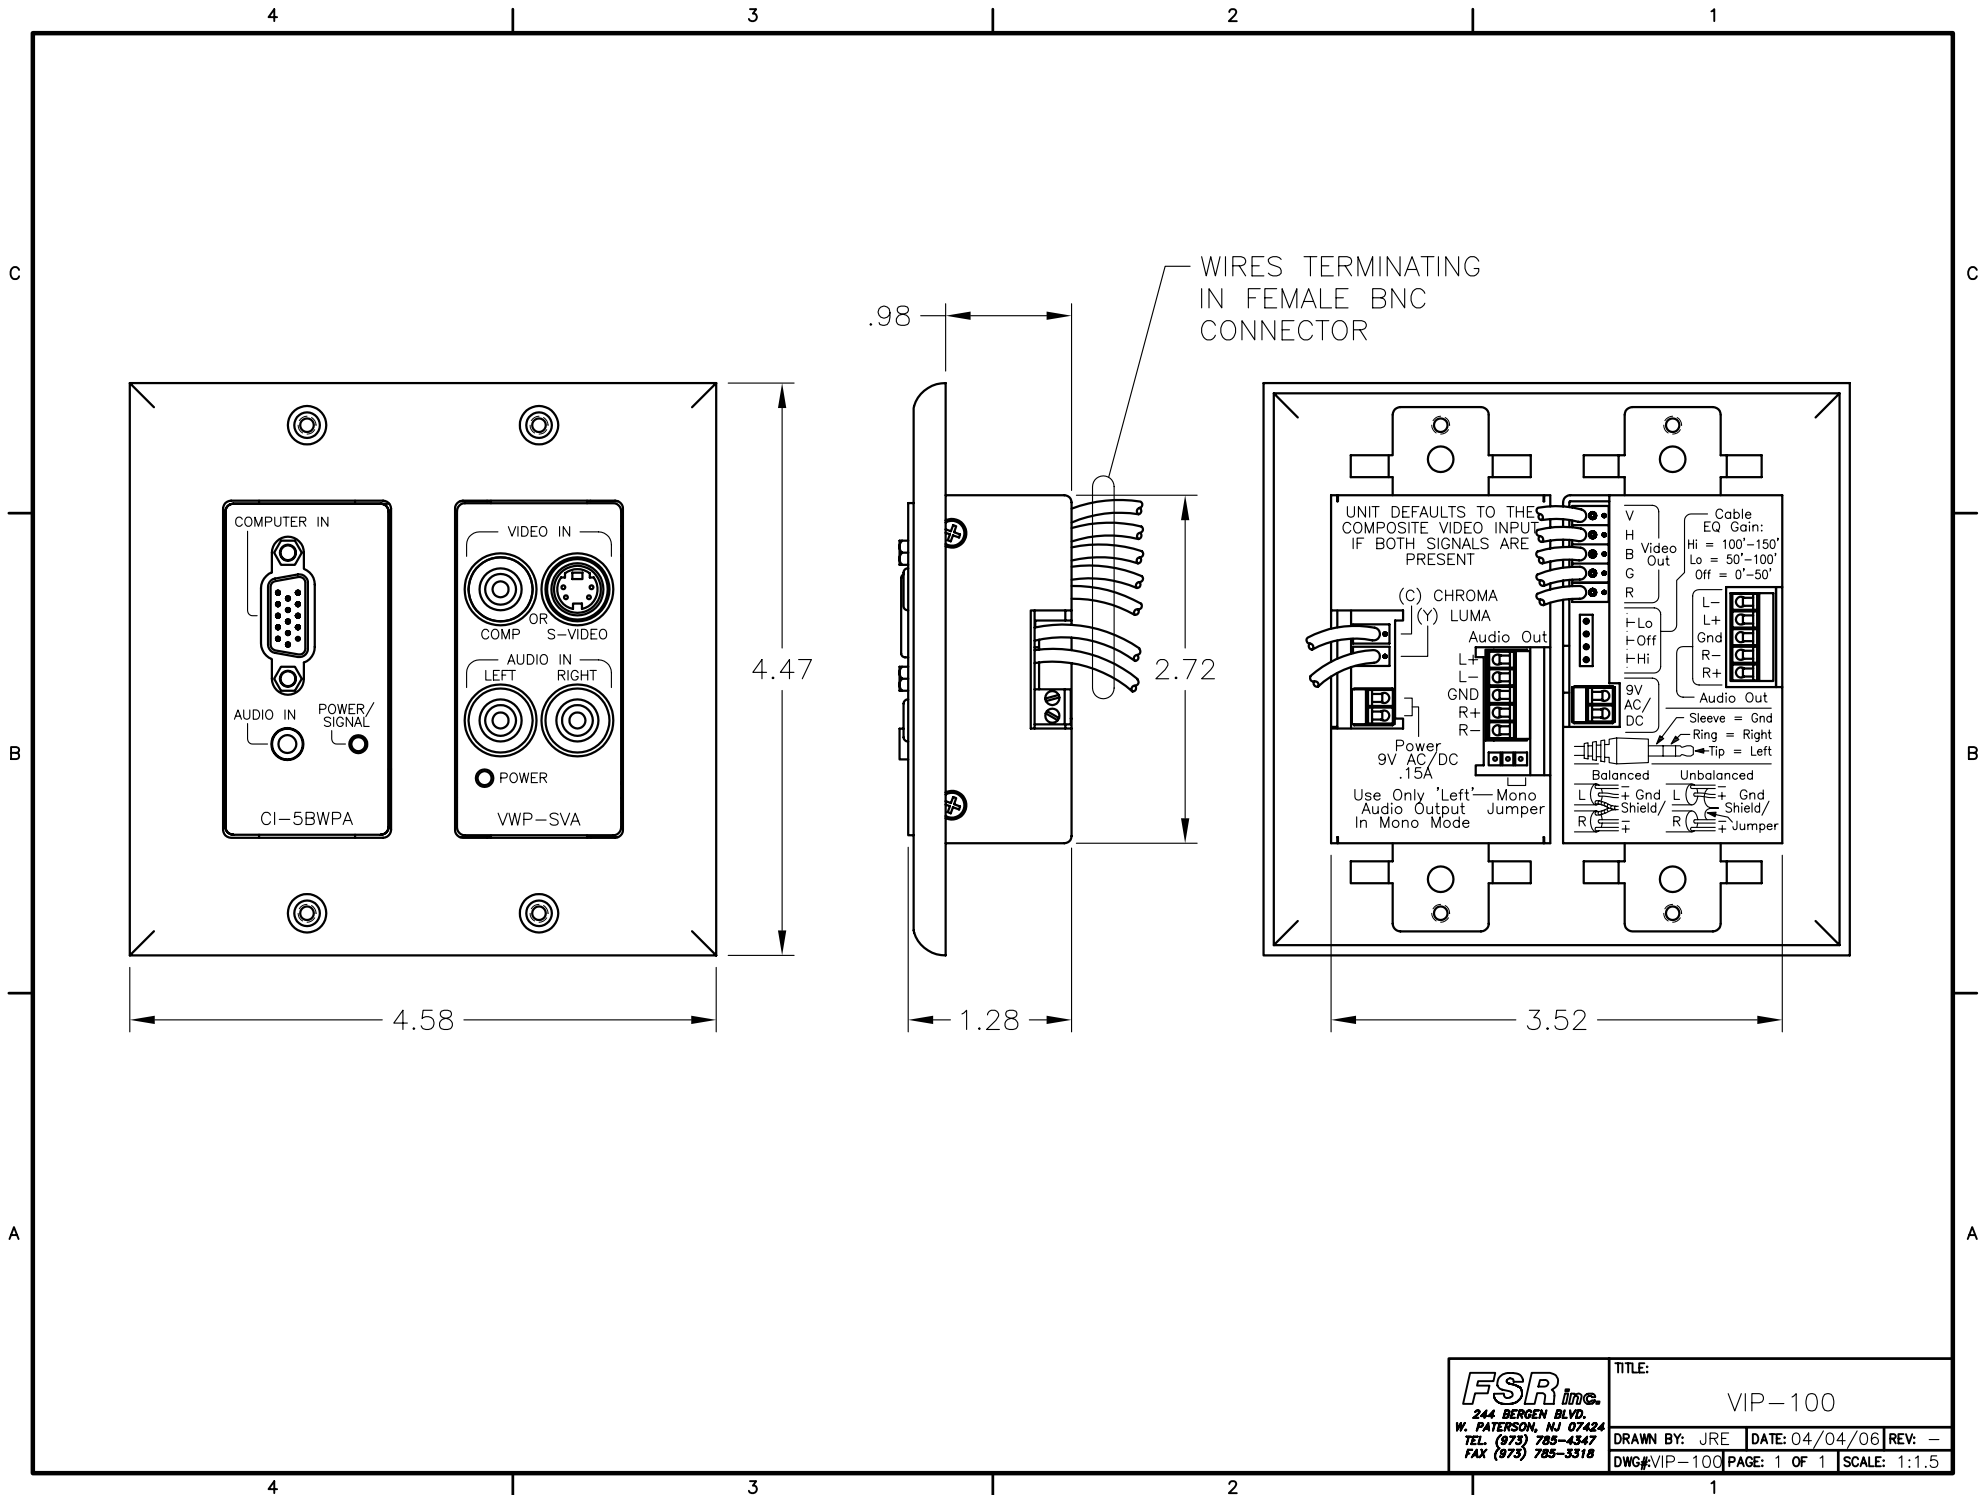

FSR inc.
 244 BERGEN BLVD.
 W. PATERSON, NJ 07424
 TEL. (973) 785-4347
 FAX (973) 785-3318

TITLE: VIP-100
 DRAWN BY: JRE DATE: 04/04/06 REV: -
 DWG#VIP-100 PAGE: 1 OF 1 SCALE: 1:1.5