

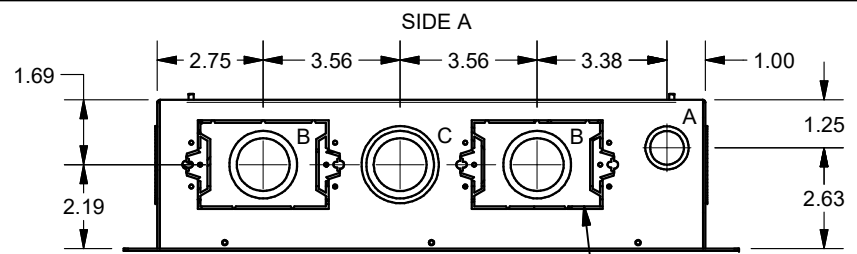


SYM	QTY	KNOCKOUT
A	4	1/2" & 3/4"
B	6	1" & 1-1/4"
C	4	1" & 1-1/4" & 1-1/2"
D	1	1" & 1-1/2" & 2"


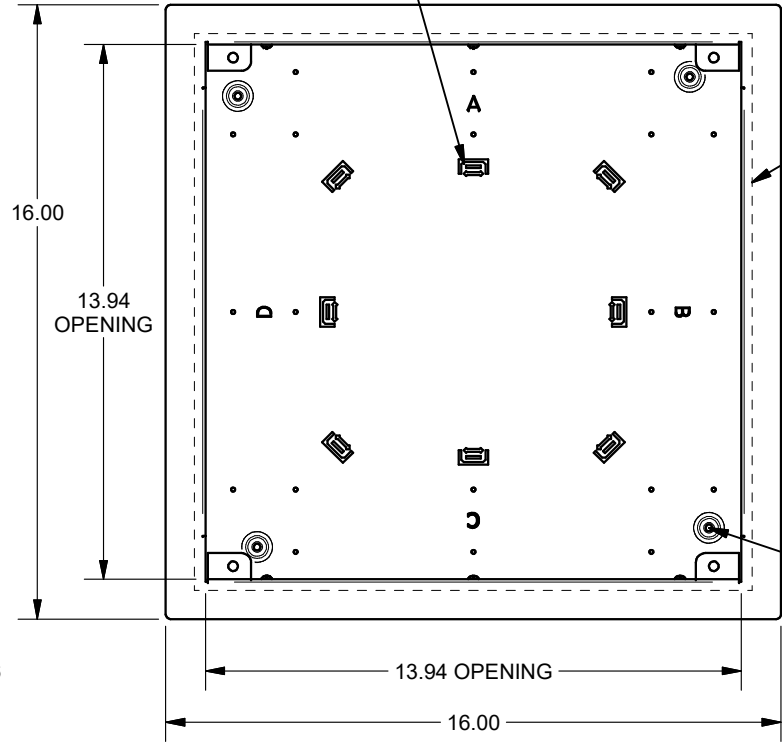


(8) CABLE TIE-WRAP POINT (6) SINGLE GANG AC BOX KNOCKOUT

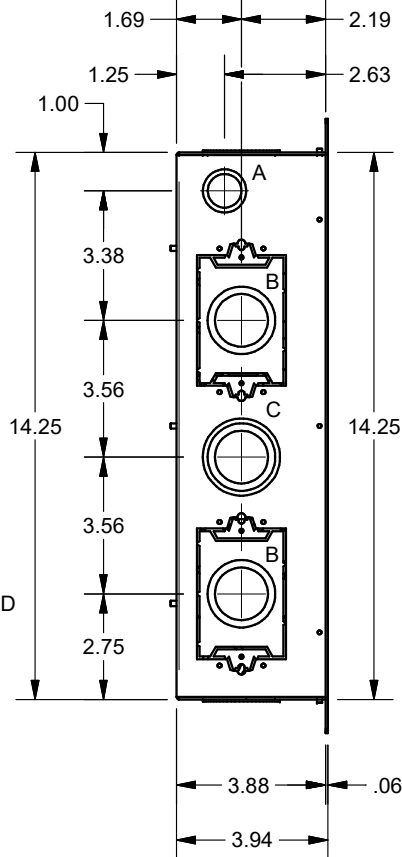


14-1/2" x 14-1/2" WALL OPENING

(4) GROUNDING EMBOSS

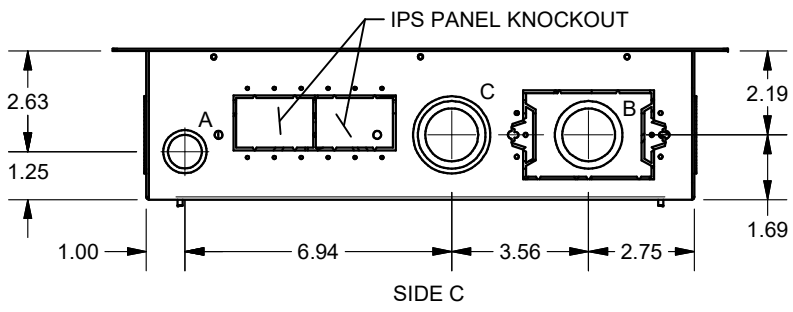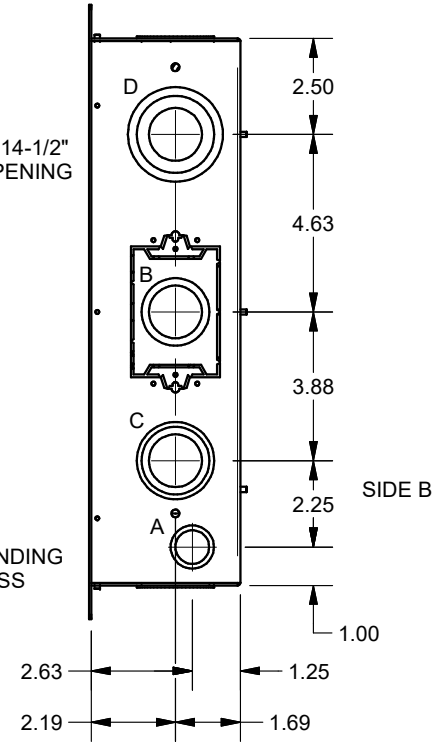

FSR inc. 244 BERGEN BLVD. WOODLAND PARK, NJ 07424 TEL (973) 785-4347 FAX (973) 785-3318	TITLE:	PWB-320-ESK	
	DRAWN BY: JRE	DATE: 07/14/17	REV: -
	DWG#: PWB-320-ESK	PAGE: 1 OF 2	SCALE: -

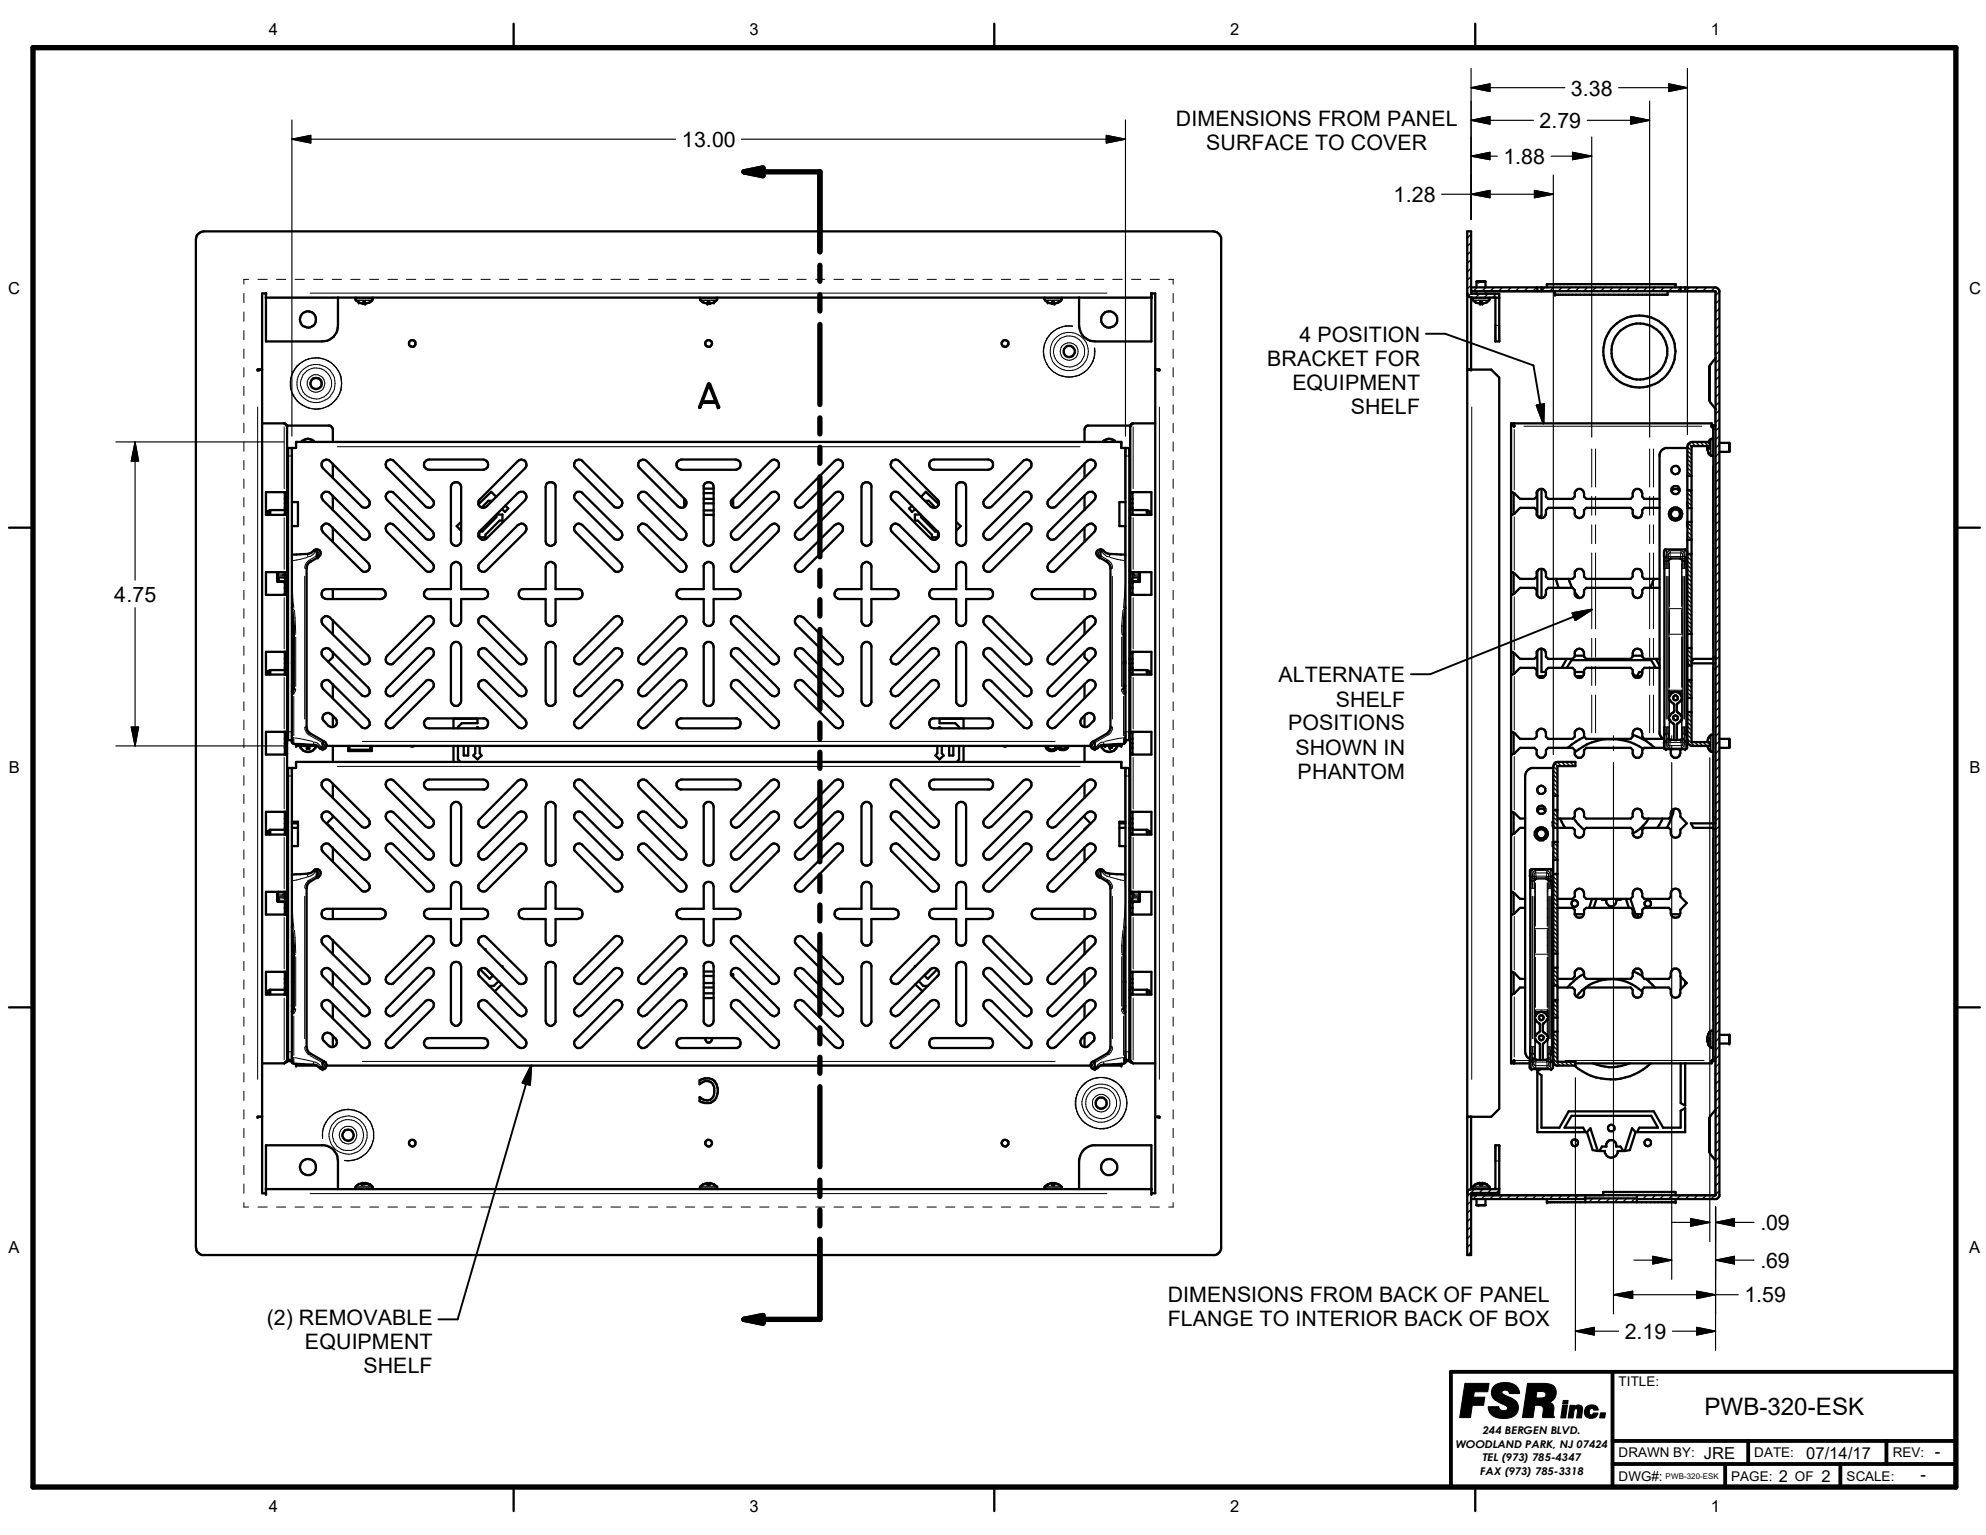

FSR inc.
 244 BERGEN BLVD.
 WOODLAND PARK, NJ 07424
 TEL (973) 785-4347
 FAX (973) 785-3318

TITLE: PWB-320-ESK		
DRAWN BY: JRE	DATE: 07/14/17	REV: -
DWG#: PWB-320-ESK	PAGE: 2 OF 2	SCALE: -