


SYM	QTY	KNOCKOUT
A	4	1/2" & 3/4"
B	11	1" & 1-1/4"

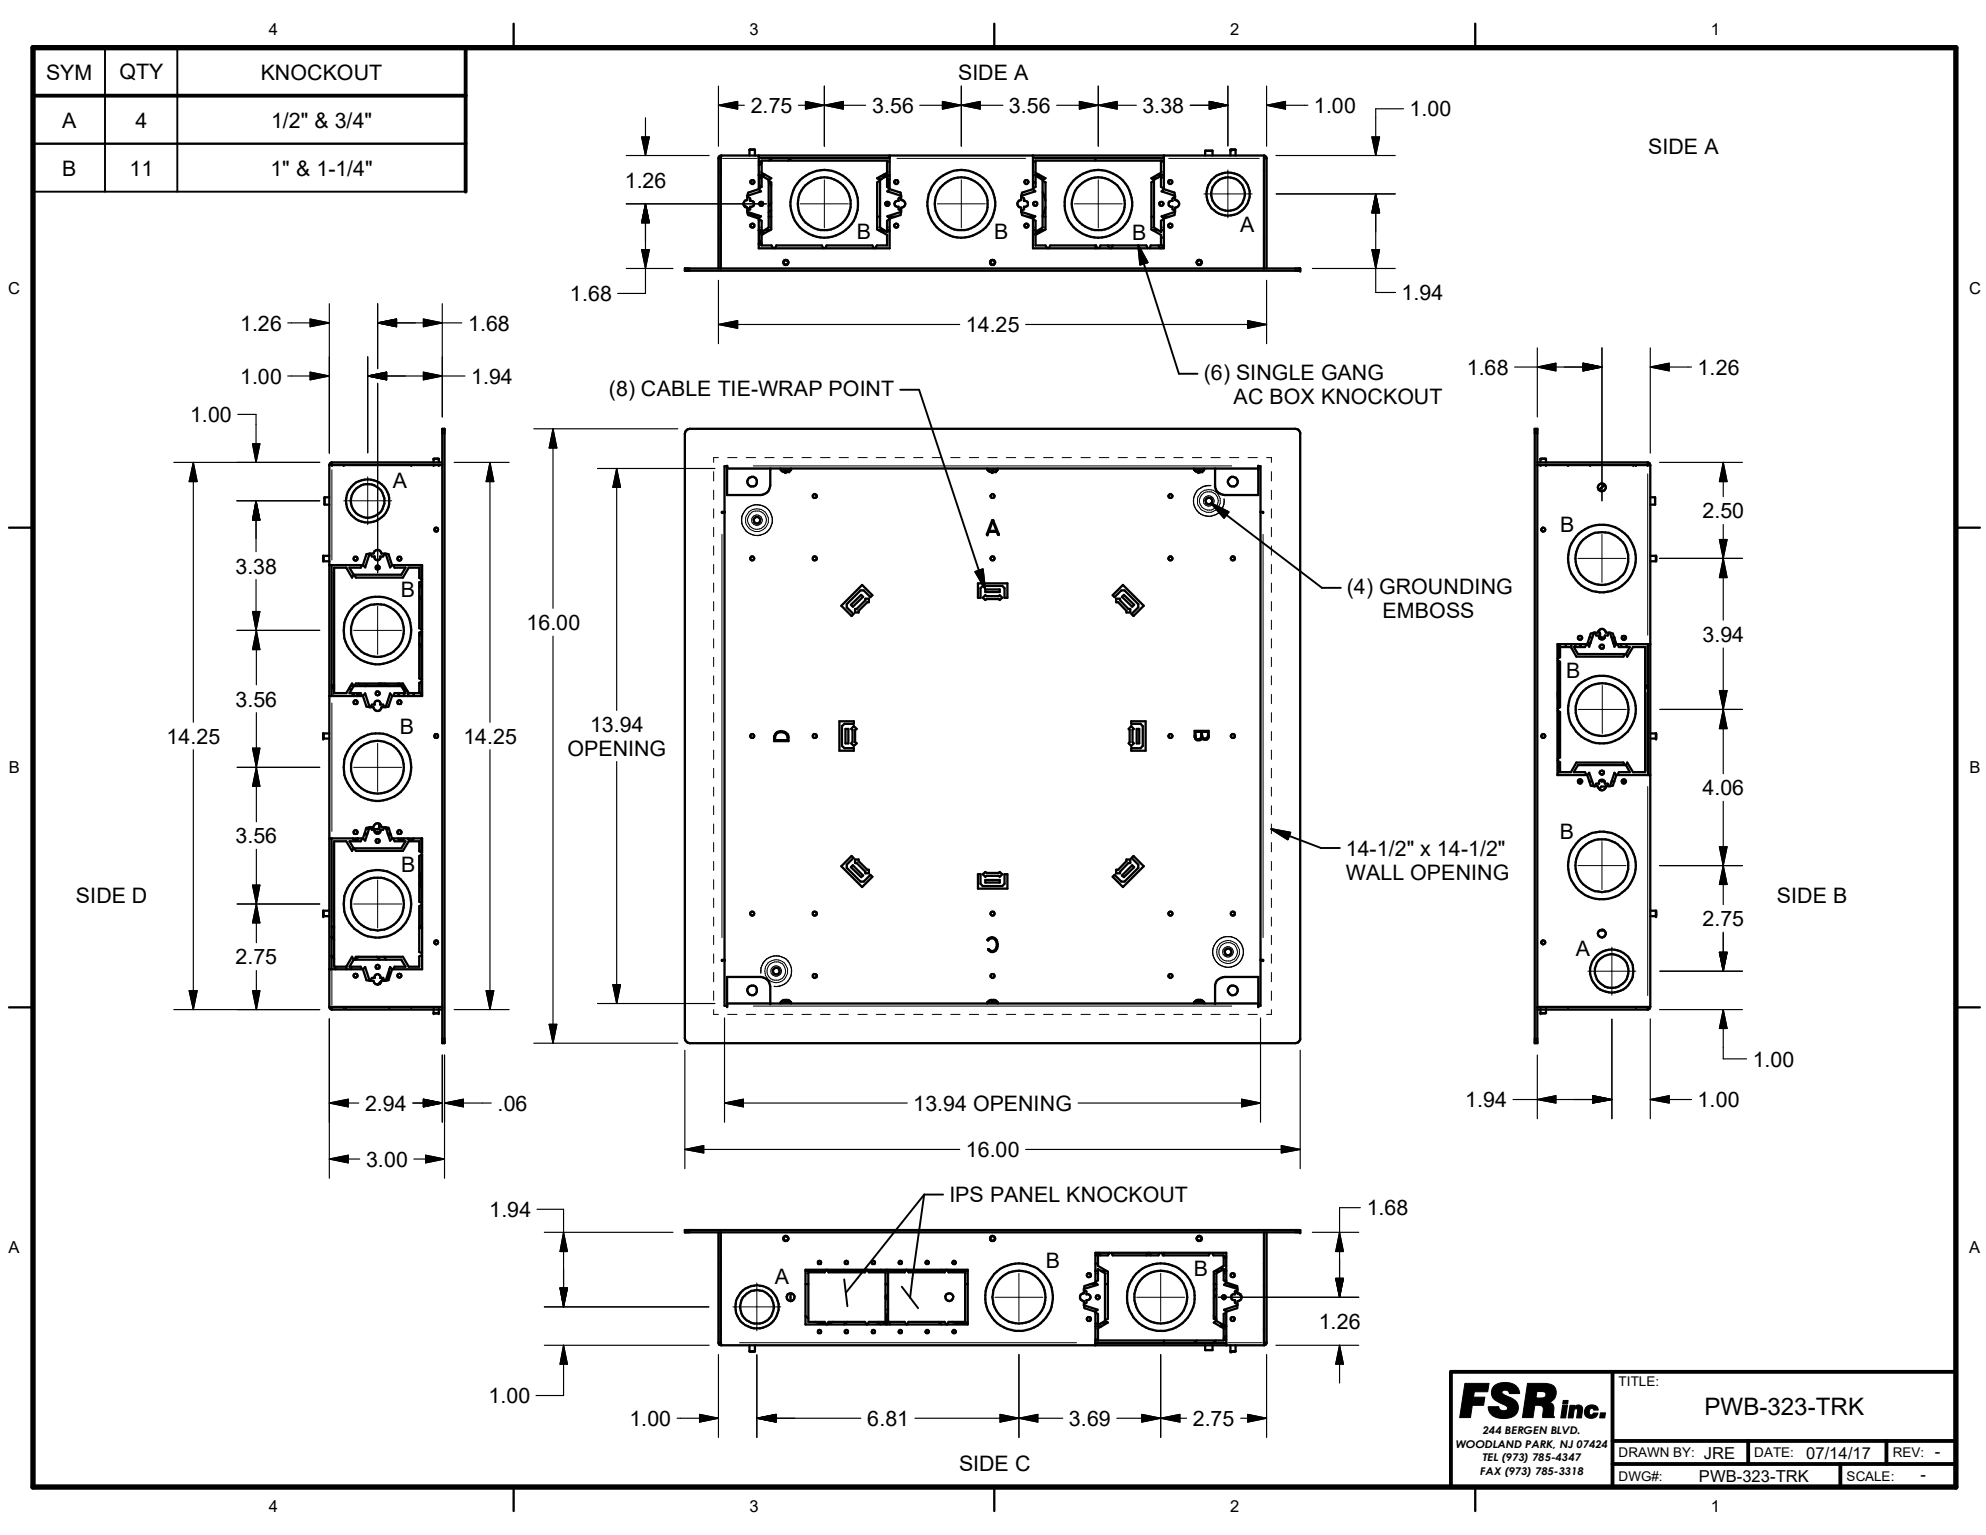

FSR inc. 244 BERGEN BLVD. WOODLAND PARK, NJ 07424 TEL (973) 785-4347 FAX (973) 785-3318	TITLE:	PWB-323-TRK
	DRAWN BY:	JRE
	DATE:	07/14/17
	REV:	-
DWG#:	PWB-323-TRK	SCALE: -