


TYPICAL INSTALLATION USING THE FL-GRD2

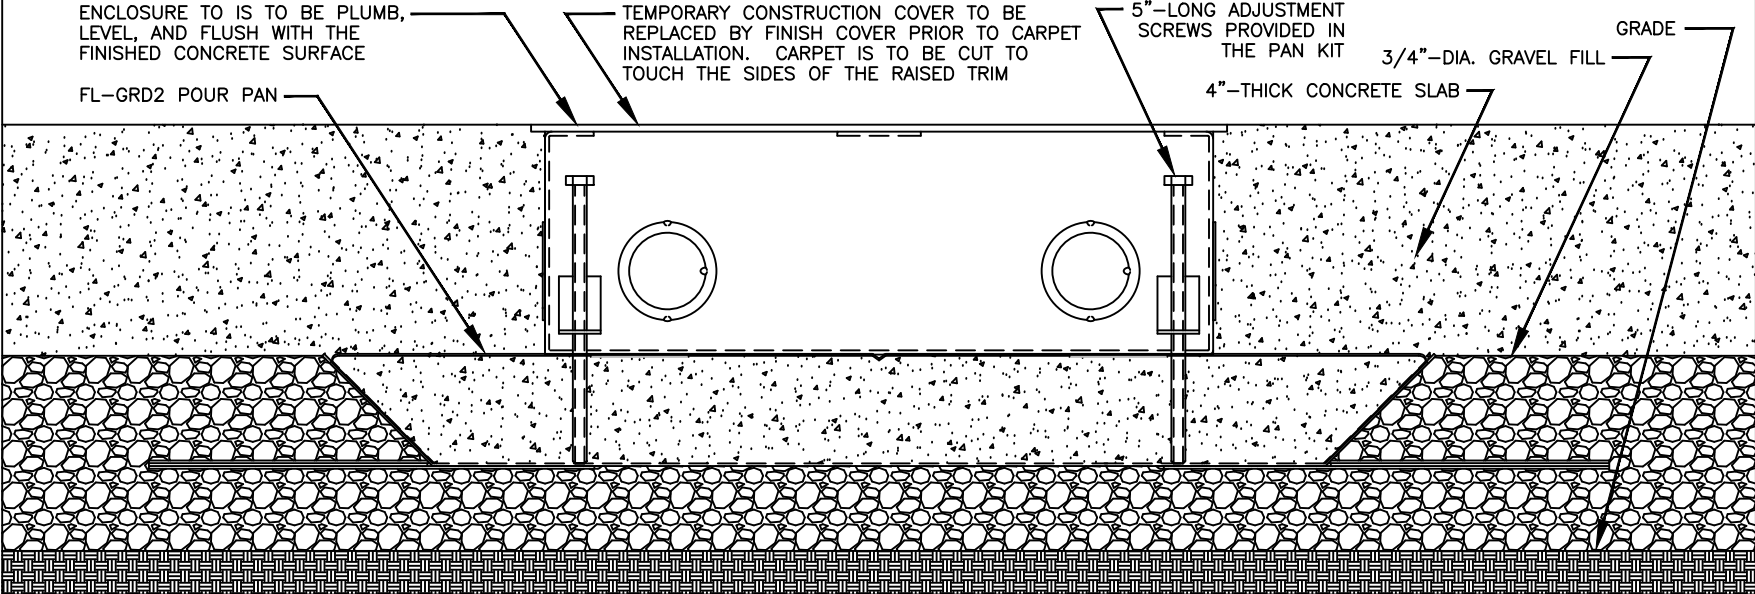

TYPICAL INSTALLATION USING THE FL-GRD4

