


SYM	QTY	KNOCKOUT
A	8	1/2" & 3/4"
B	4	1" & 1-1/4"
C	4	1" & 1-1/4" & 1-1/2"
D	4	1" & 1-1/2" & 2"
E	2	2"

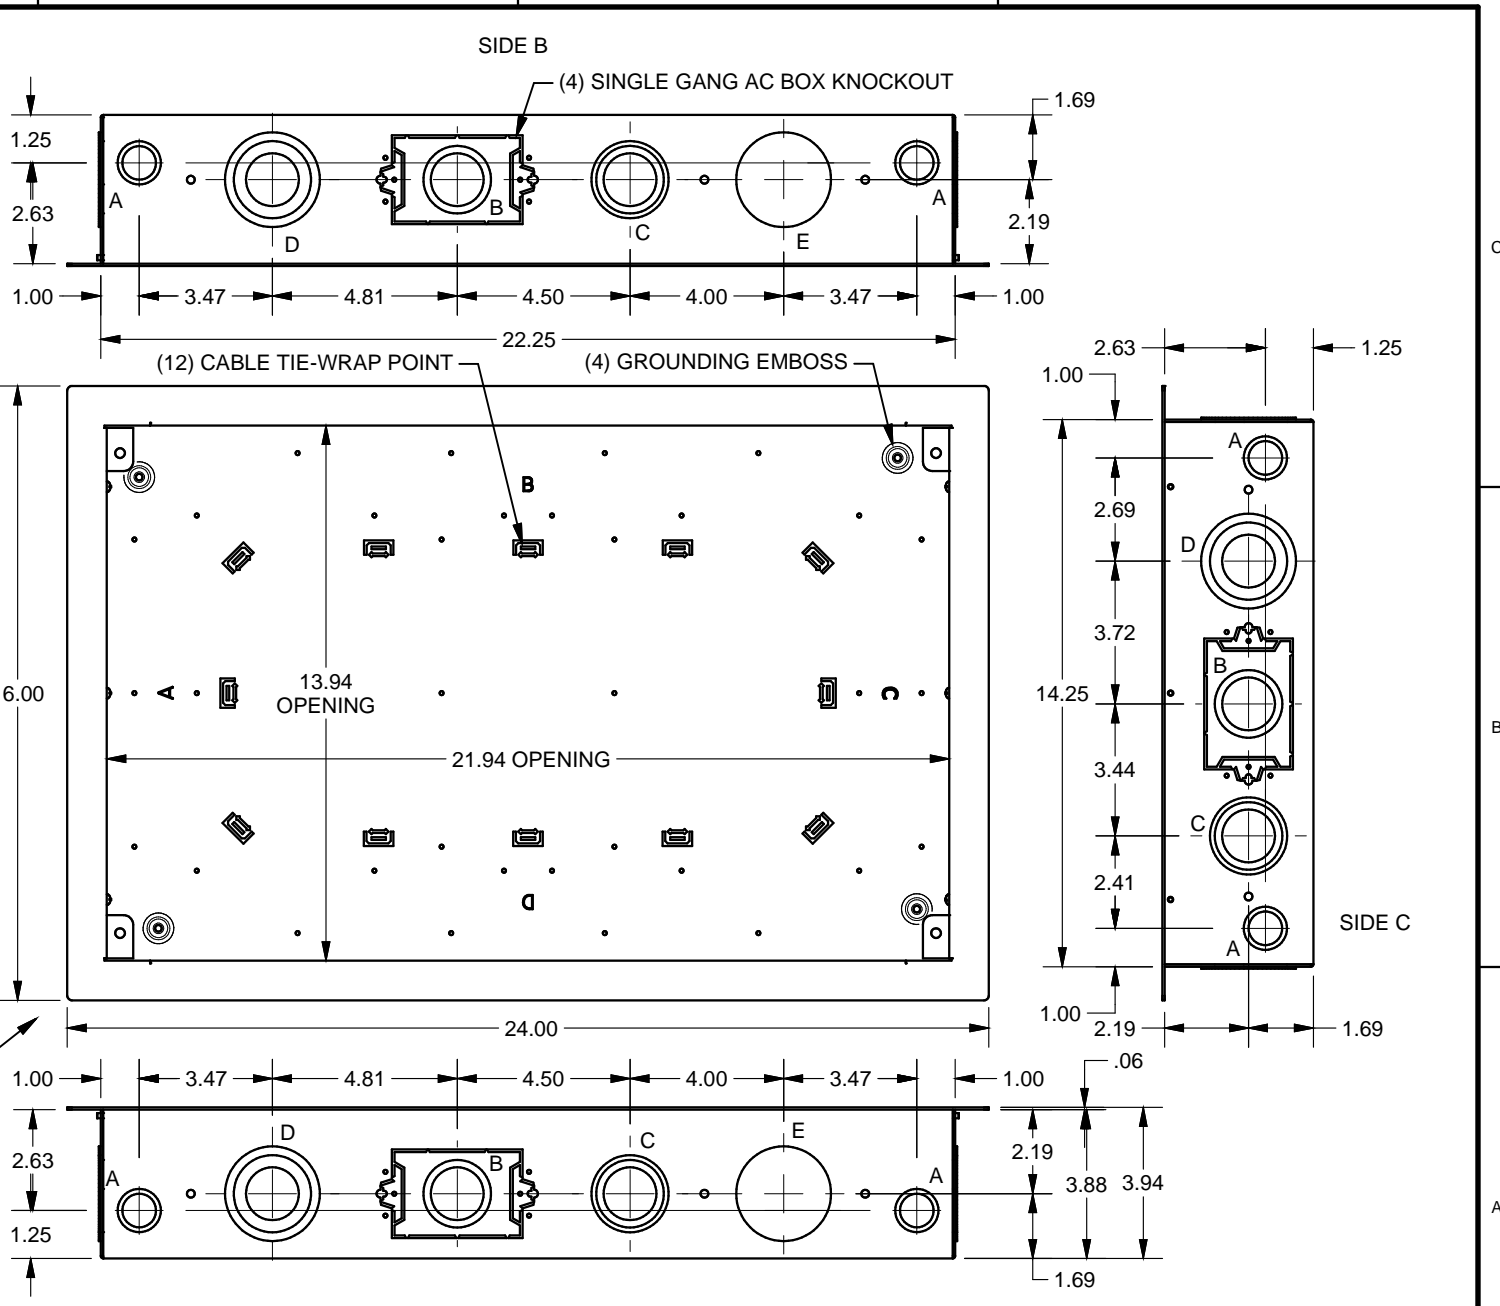

FSR Inc. 244 BERGEN BLVD. WOODLAND PARK, NJ 07424 TEL (973) 785-4347 FAX (973) 785-3318	TITLE: PWB-320XL-TRK		
	DRAWN BY: JRE	DATE: 09/06/18	REV: -
	DWG#: PWB-320XL-TRK	SCALE: -	